



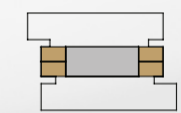

STUDIO APARTMENT

TYPE 01

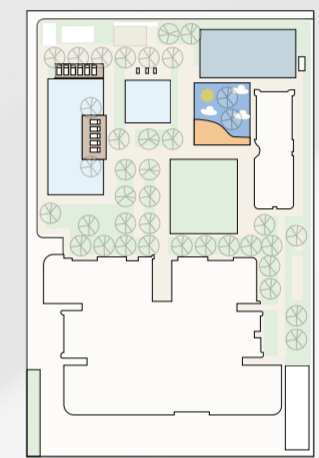

L 1-9

UNIT	Area (m ²)	Area (ft ²)
Suite Area	35.72	384.49
Balcony	5.29	56.94
Total	41.01	441.43

DISCLAIMER



01. All dimensions are measured from finish to finish excluding construction tolerances; 02. All materials, dimensions, and drawings are approximate only; 03. Information is subject to change without notice, at developers' absolute discretion; 04. Actual area may vary from the stated area; 05. Drawings not to scale;

06. All images used are for illustrative purposes only and do not represent the actual size, features, specifications, fittings, and furnishings; 07. The developer reserves right to make revisions/alterations, at its absolute discretion, without any liability whatsoever.



STUDIO APARTMENT

TYPE 02

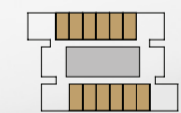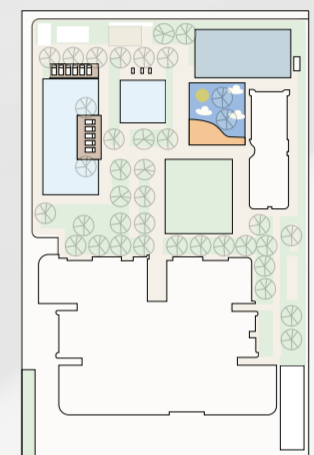

L 1-10

UNIT	Area (m ²)	Area (ft ²)
Suite Area	33.05	355.75
Balcony	4.24	45.64
Total	37.29	401.39

DISCLAIMER



01. All dimensions are measured from finish to finish excluding construction tolerances; 02. All materials, dimensions, and drawings are approximate only; 03. Information is subject to change without notice, at developers' absolute discretion; 04. Actual area may vary from the stated area; 05. Drawings not to scale;

06. All images used are for illustrative purposes only and do not represent the actual size, features, specifications, fittings, and furnishings; 07. The developer reserves right to make revisions/alterations, at its absolute discretion, without any liability whatsoever.



1 BEDROOM APARTMENT

TYPE 01

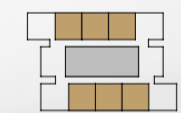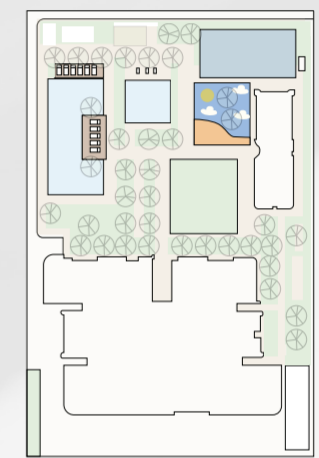

L11-14 / L16 - 26

UNIT	Area (m ²)	Area (ft ²)
Suite Area	64.51	694.38
Balcony	5.43	58.45
Total	69.94	752.83

DISCLAIMER



01. All dimensions are measured from finish to finish excluding construction tolerances; 02. All materials, dimensions, and drawings are approximate only; 03. Information is subject to change without notice, at developers' absolute discretion; 04. Actual area may vary from the stated area; 05. Drawings not to scale;

06. All images used are for illustrative purposes only and do not represent the actual size, features, specifications, fittings, and furnishings; 07. The developer reserves right to make revisions/alterations, at its absolute discretion, without any liability whatsoever.



1 BEDROOM APARTMENT

TYPE 02

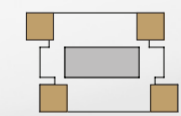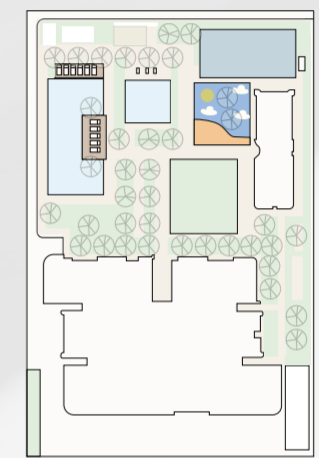

L1-14

UNIT	Area (m ²)	Area (ft ²)
Suite Area	63.39	682.32
Balcony	7.23	77.82
Total	70.62	760.15



DISCLAIMER

01. All dimensions are measured from finish to finish excluding construction tolerances; 02. All materials, dimensions, and drawings are approximate only; 03. Information is subject to change without notice, at developers' absolute discretion; 04. Actual area may vary from the stated area; 05. Drawings not to scale;

06. All images used are for illustrative purposes only and do not represent the actual size, features, specifications, fittings, and furnishings; 07. The developer reserves right to make revisions/alterations, at its absolute discretion, without any liability whatsoever.

1 BEDROOM APARTMENT

TYPE 03

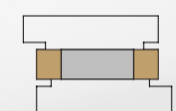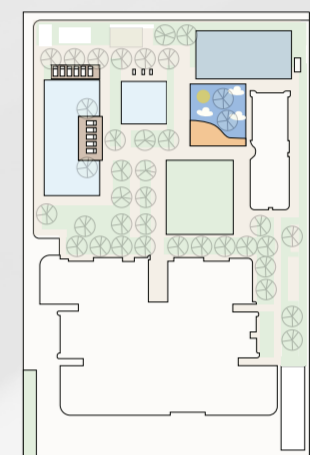

L10-14



UNIT	Area (m ²)	Area (ft ²)
Suite Area	64.26	691.69
Balcony	5.34	57.48
Total	69.60	749.17

DISCLAIMER



01. All dimensions are measured from finish to finish excluding construction tolerances; 02. All materials, dimensions, and drawings are approximate only; 03. Information is subject to change without notice, at developers' absolute discretion; 04. Actual area may vary from the stated area; 05. Drawings not to scale;

06. All images used are for illustrative purposes only and do not represent the actual size, features, specifications, fittings, and furnishings; 07. The developer reserves right to make revisions/alterations, at its absolute discretion, without any liability whatsoever.



2 BEDROOM APARTMENT

TYPE 01

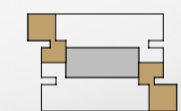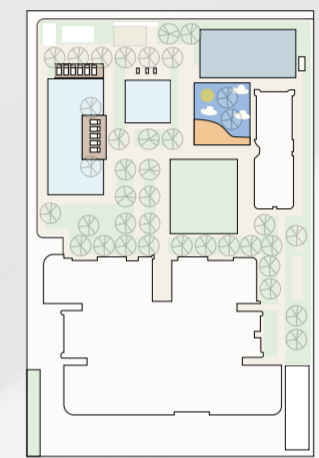

L16-27

UNIT	Area (m ²)	Area (ft ²)
Suite Area	109.45	1,178.11
Balcony	6.84	73.63
Total	116.29	1,251.74

DISCLAIMER



01. All dimensions are measured from finish to finish excluding construction tolerances; 02. All materials, dimensions, and drawings are approximate only; 03. Information is subject to change without notice, at developers' absolute discretion; 04. Actual area may vary from the stated area; 05. Drawings not to scale;

06. All images used are for illustrative purposes only and do not represent the actual size, features, specifications, fittings, and furnishings; 07. The developer reserves right to make revisions/alterations, at its absolute discretion, without any liability whatsoever.



2 BEDROOM APARTMENT

TYPE 02

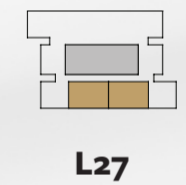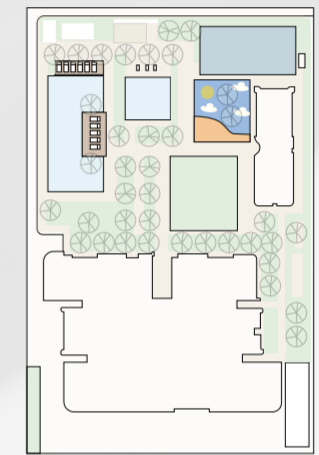

UNIT	Area (m ²)	Area (ft ²)
Suite Area	102.13	1,099.32
Balcony	8.47	91.17
Total	110.60	1,190.49



DISCLAIMER

01. All dimensions are measured from finish to finish excluding construction tolerances; 02. All materials, dimensions, and drawings are approximate only; 03. Information is subject to change without notice, at developers' absolute discretion; 04. Actual area may vary from the stated area; 05. Drawings not to scale;

06. All images used are for illustrative purposes only and do not represent the actual size, features, specifications, fittings, and furnishings; 07. The developer reserves right to make revisions/alterations, at its absolute discretion, without any liability whatsoever.

2 BEDROOM APARTMENT

TYPE 03

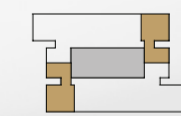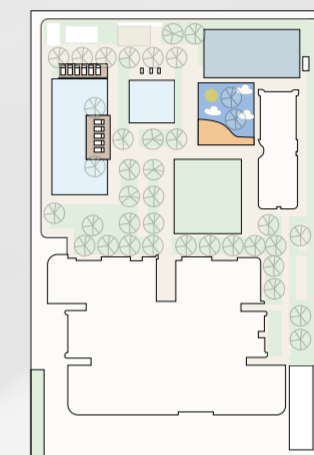

L16-27




DISCLAIMER

01. All dimensions are measured from finish to finish excluding construction tolerances; 02. All materials, dimensions, and drawings are approximate only; 03. Information is subject to change without notice, at developers' absolute discretion; 04. Actual area may vary from the stated area; 05. Drawings not to scale;


06. All images used are for illustrative purposes only and do not represent the actual size, features, specifications, fittings, and furnishings; 07. The developer reserves right to make revisions/alterations, at its absolute discretion, without any liability whatsoever.

UNIT	Area (m ²)	Area (ft ²)
Suite Area	113.54	1,222.13
Balcony	4.65	50.05
Total	118.19	1,272.19

Master Bathroom Tower

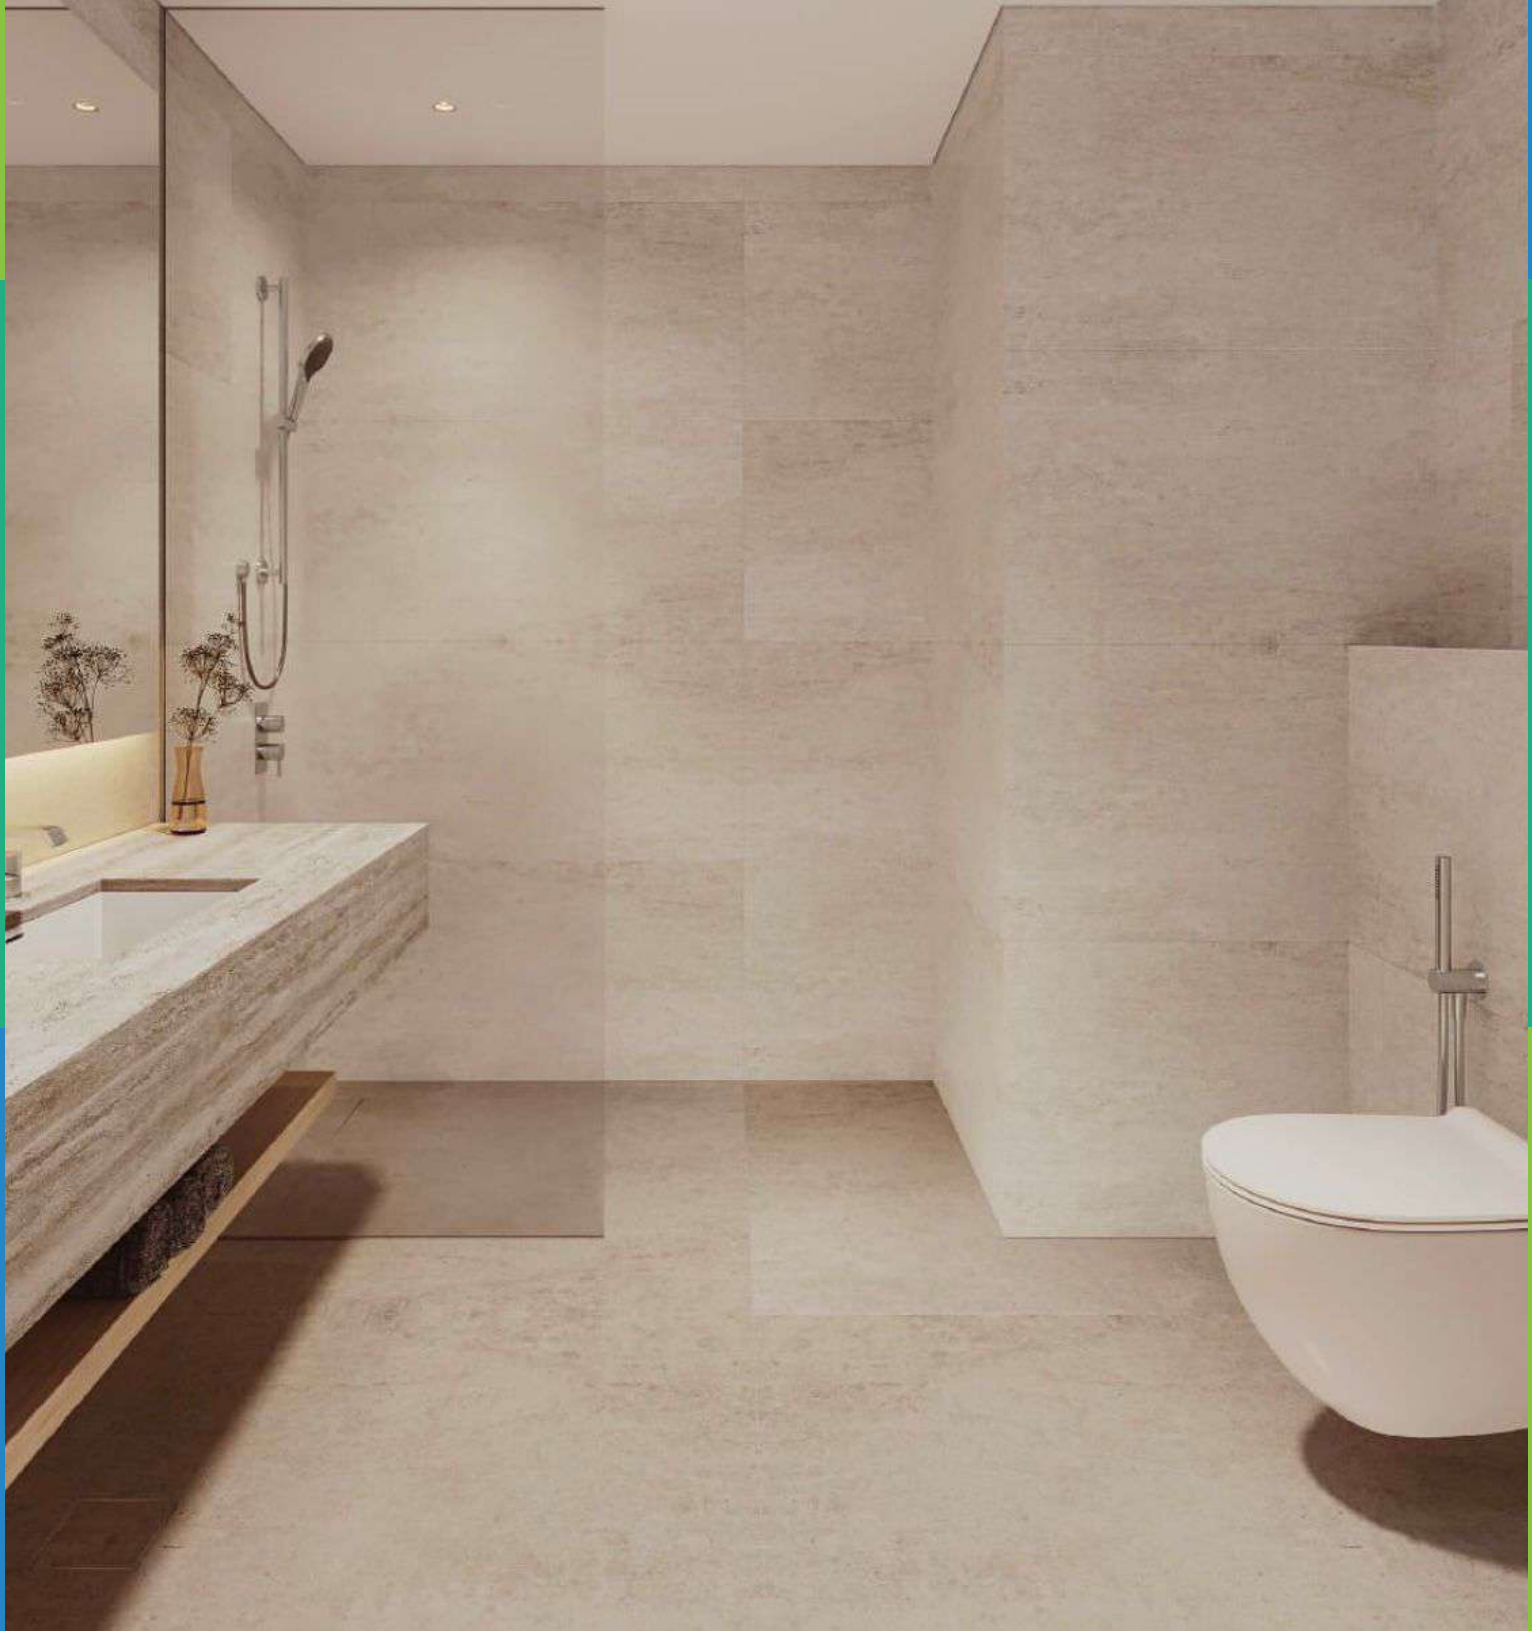


Kitchen Tower

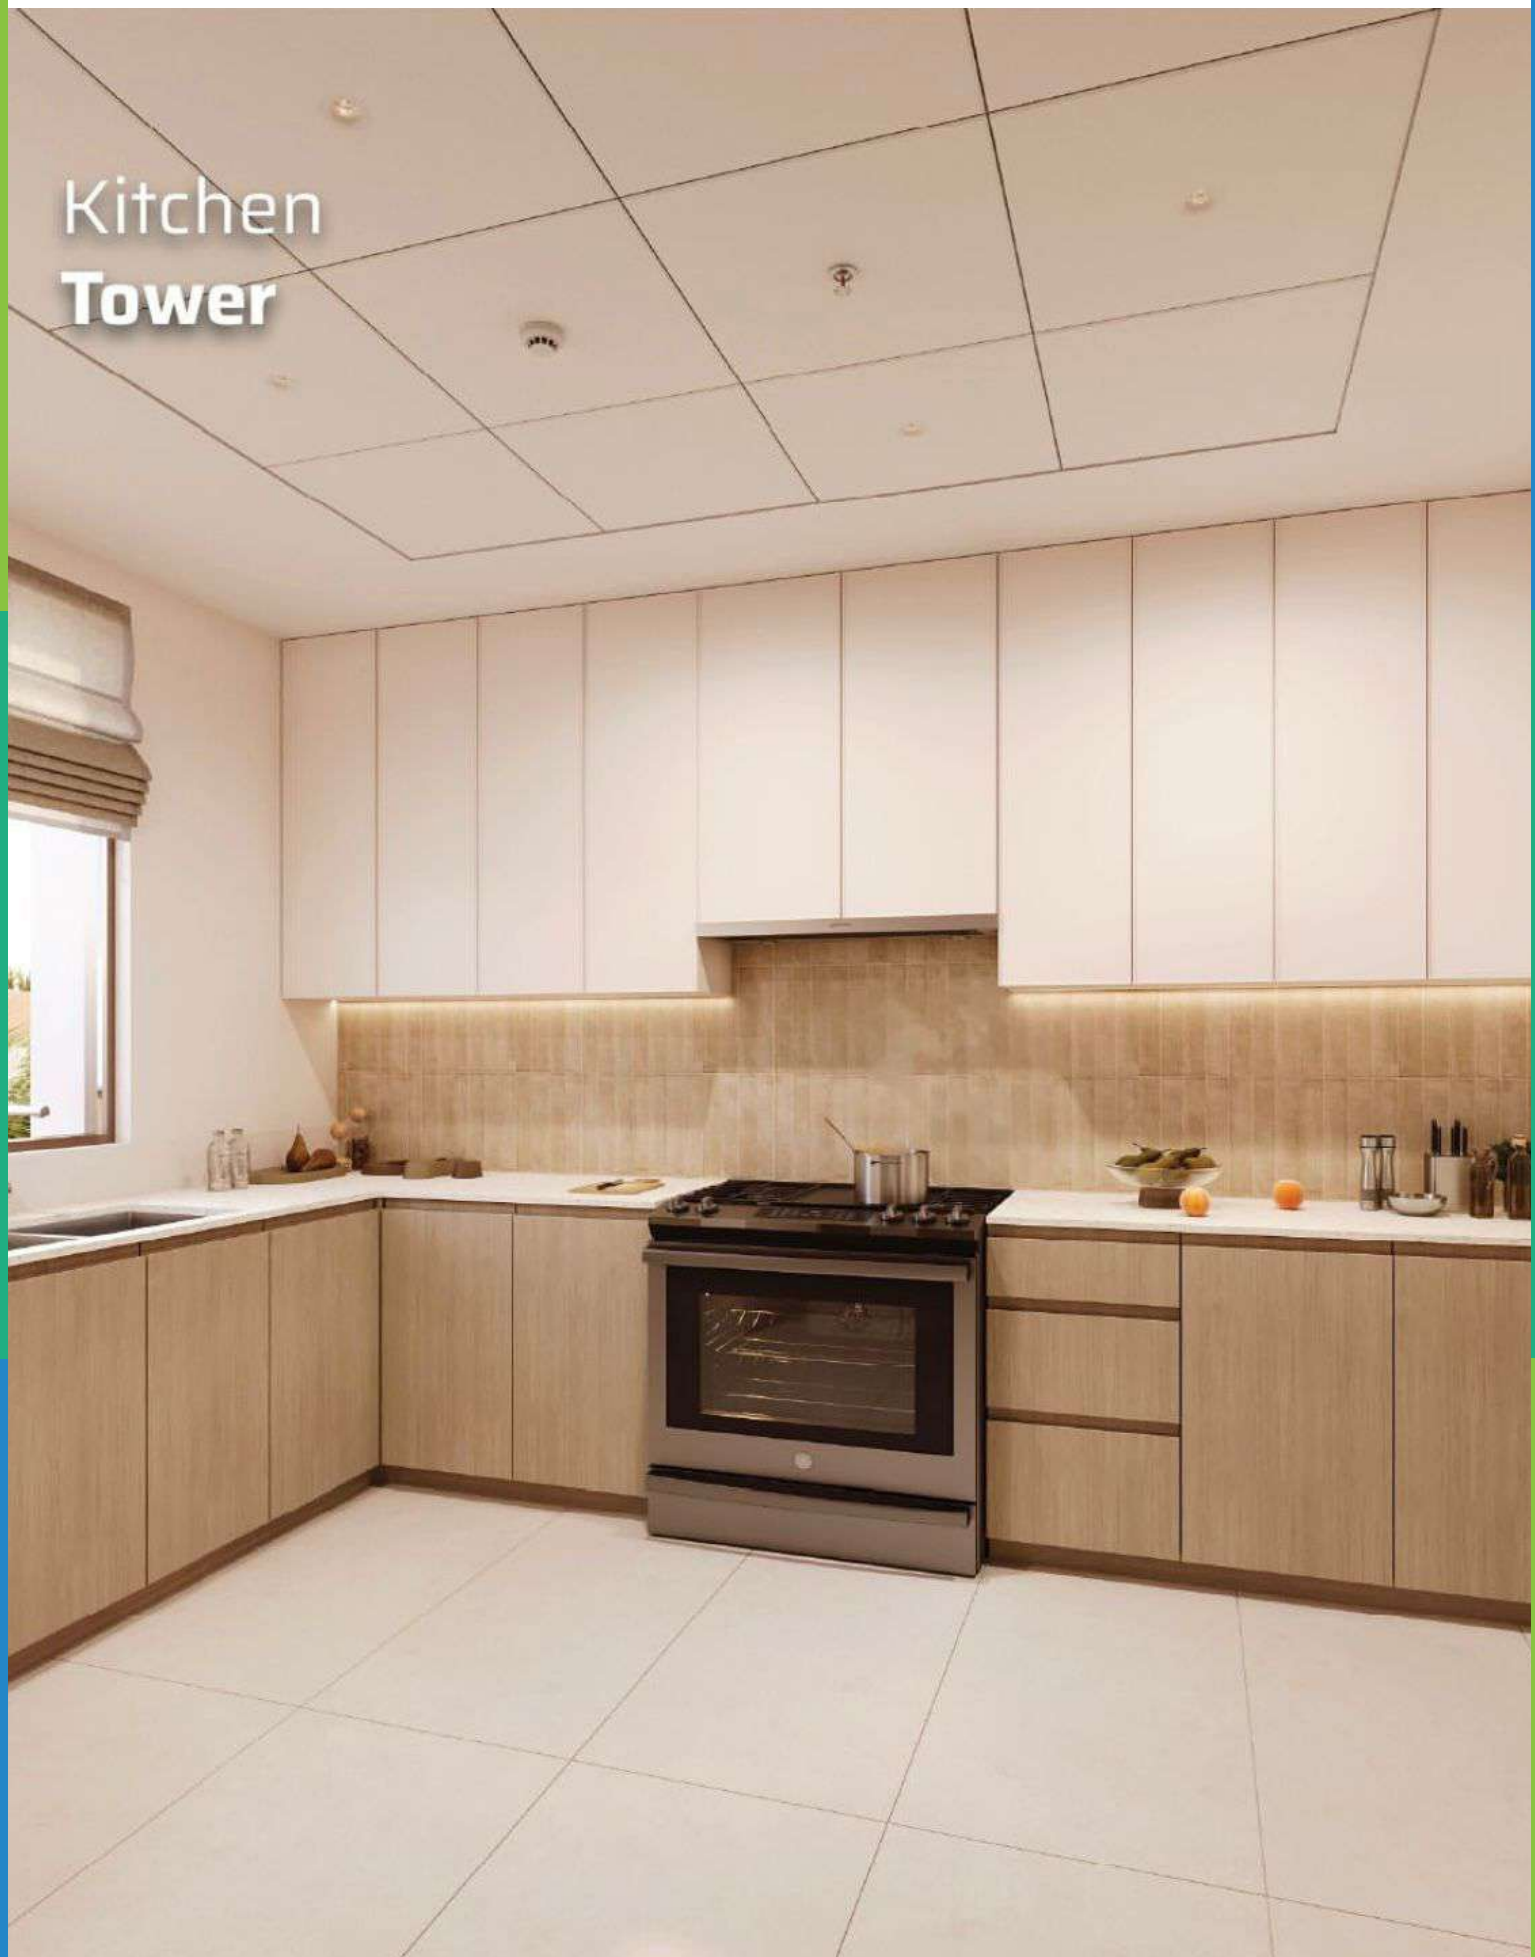

Master Bedroom Tower



Living Room Tower

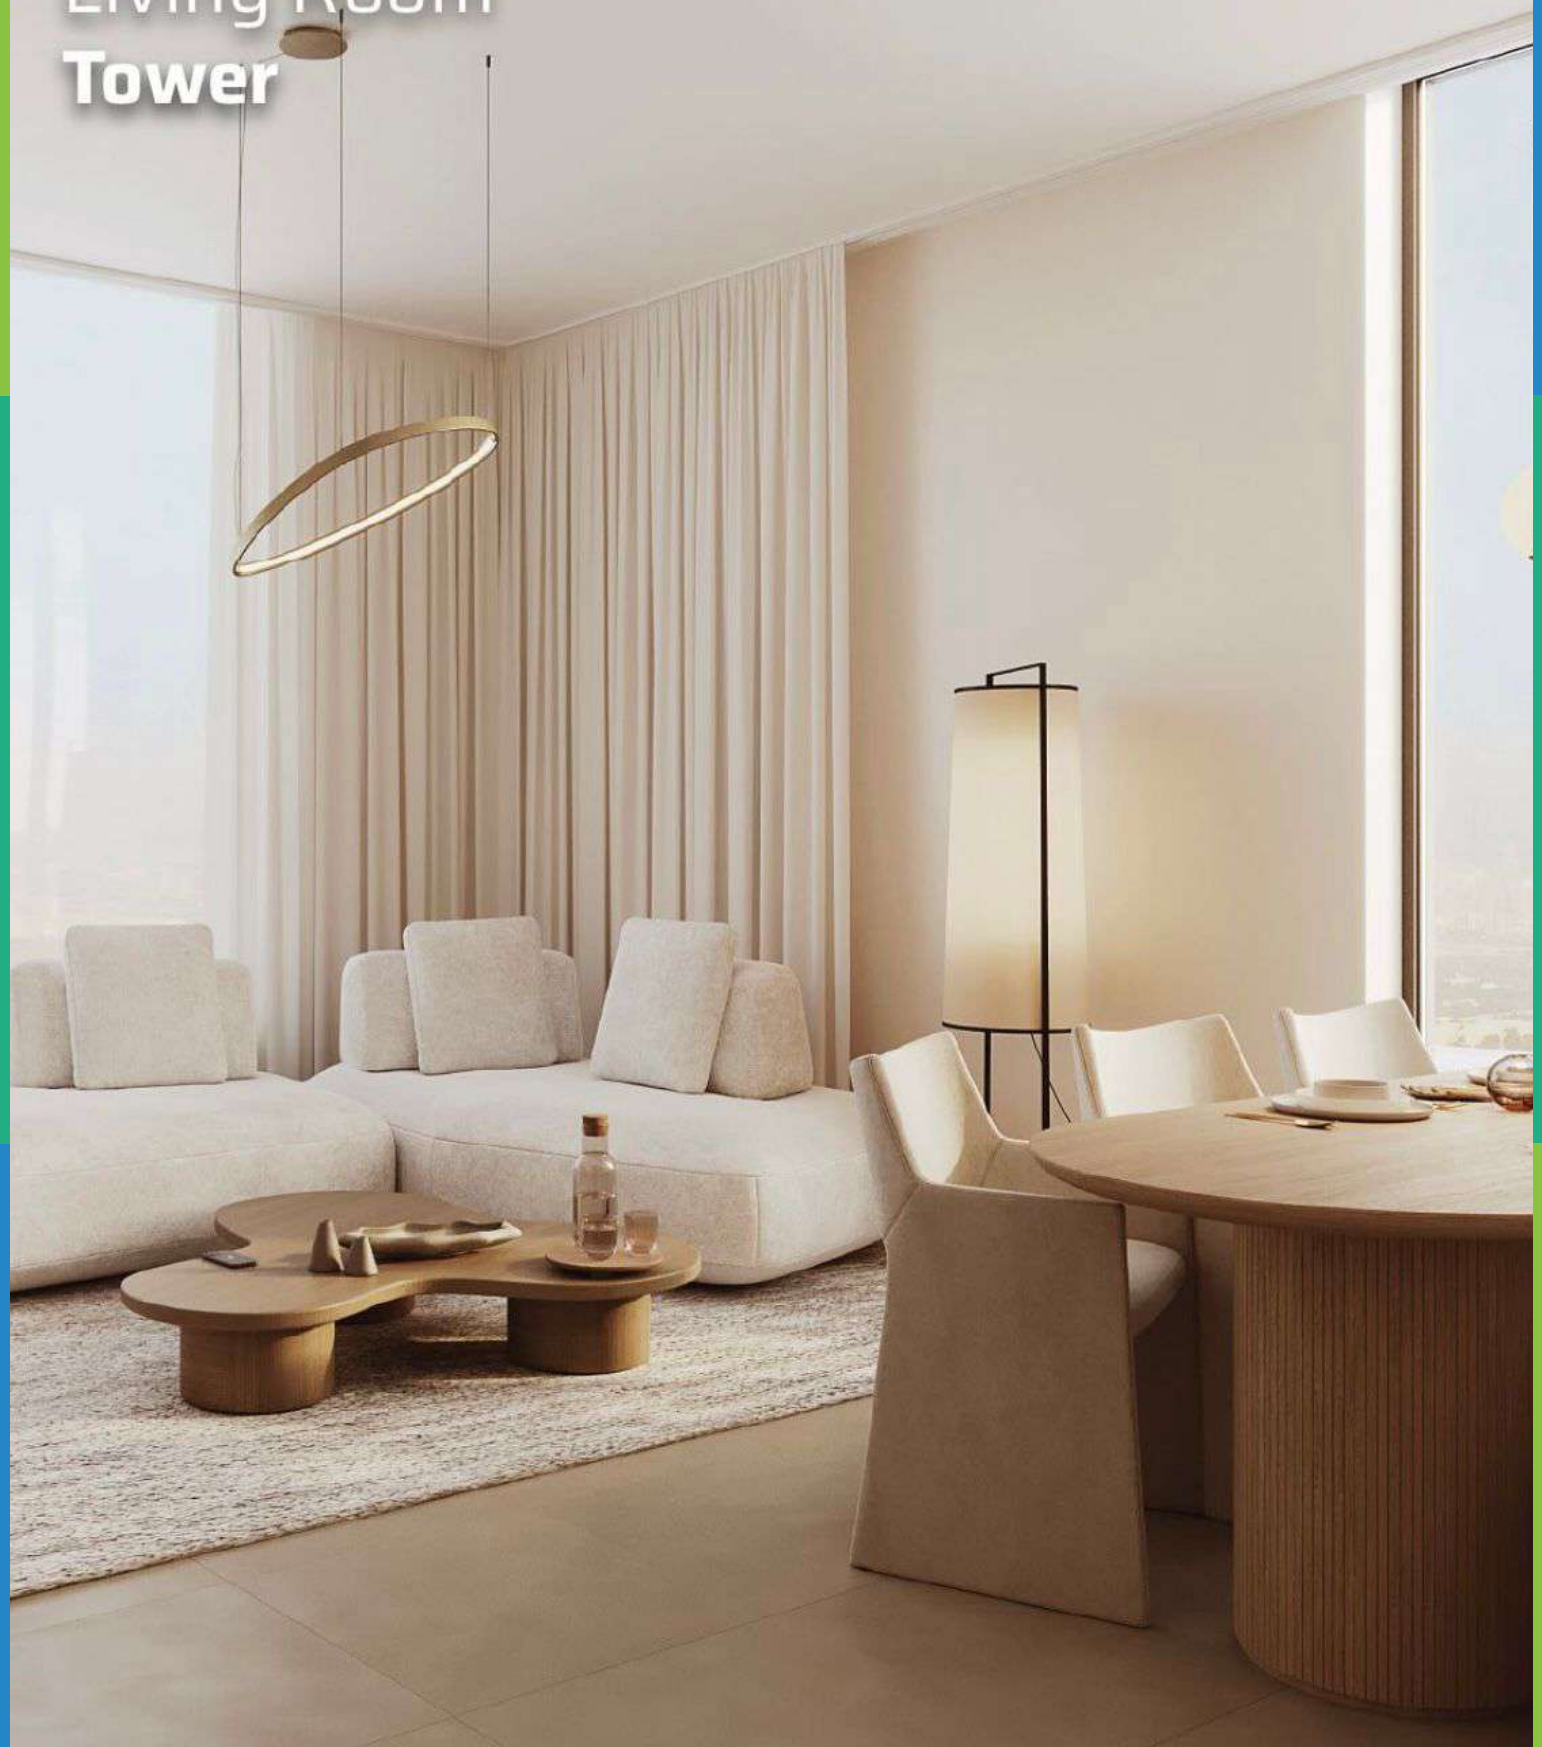

Gym Tower





DUBRICKS

POSSIBILITIES ARE LIMITLESS

FOR MORE INFORMATION, PLEASE CONTACT US.



+971 50 674 2020



+971 4 242 2020



info@dubricks.com



www.dubricks.com

