

ISOLANA

— RESIDENCES —

F L O O R P L A N S

AFS
REAL ESTATE
STAY AHEAD, INVEST SMART

db
DUBRICKS
POSSIBILITIES ARE LIMITLESS

H
HAYAAT
DEVELOPMENTS



1 BEDROOM


1-BEDROOM

TYPE A

ISOLANA

RESIDENCES

1BR-TYPE-A		
	SQ.M	SQ.FT
Apartment	68.96	742.31
Deck	18.10	134.44 194.82 450.58
Total	87.06	876.83 937.13 1,192.97

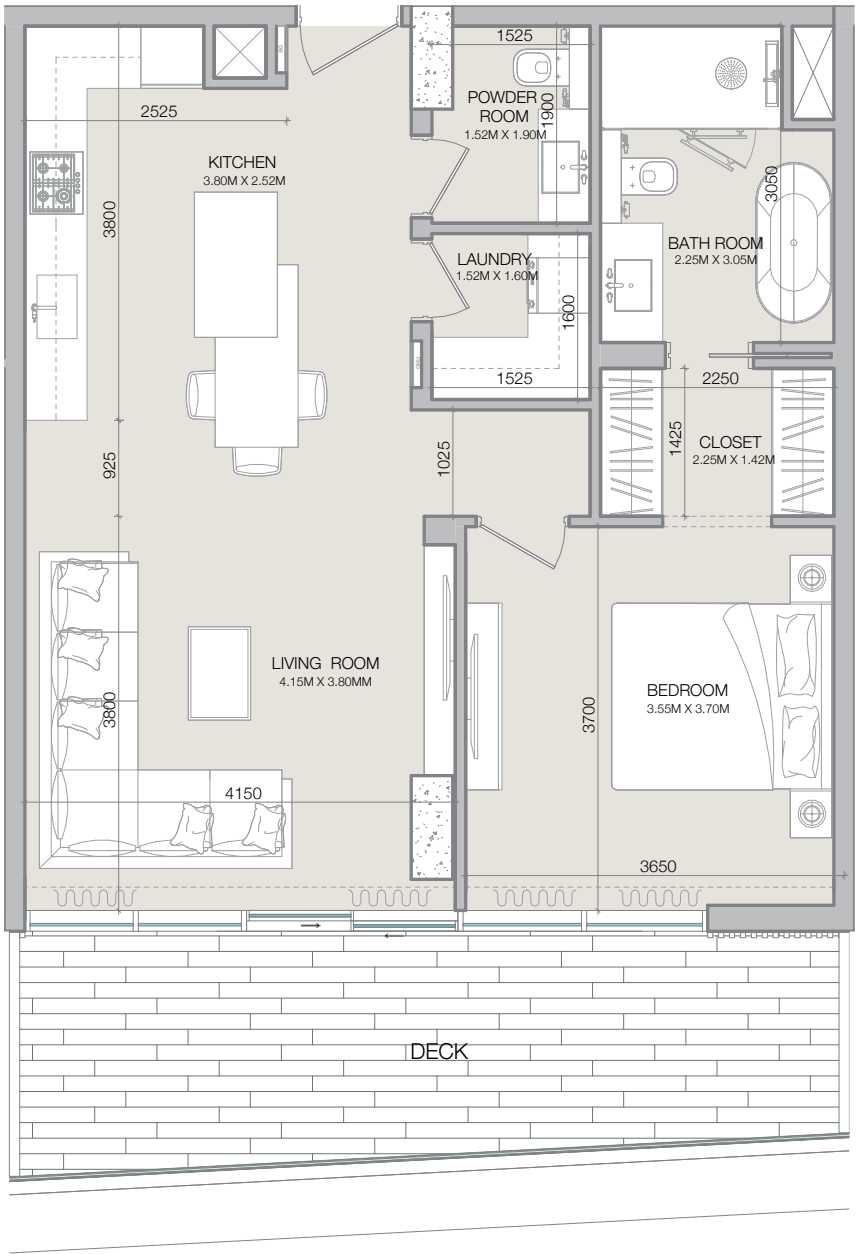

01 1BR-TYPE-A
AR70_0001 SCALE 1:75


Disclaimer: All measurements, dimensions, coordinates, and drawings provided as the Floor Plans in the literature are approximate and provided only for the purpose of marketing, illustration, information, and general guidance, as these drawings are not to scale. All the rooms, sizes, locations, orientations, dimensions, fixtures, fittings, finishes, and specifications (including materials, placement, size of rooms, windows, doors, balconies, and built-in wardrobes) provided in the floor plans may vary as the same have been taken from concept designs prior the actual development/construction. Therefore, their accuracy in relation to the completed construction cannot be confirmed. We make no guarantee, warranty, or representation regarding the accuracy and completeness of the floor plan information, as changes may occur during the development process without notice. Always refer to the latest IFC design available in the sales office for the most accurate representation of all construction details.

1-BEDROOM

TYPE B

ISOLANA
RESIDENCES

1BR-TYPE-B		
	SQ.M	SQ.FT
Apartment	71.45	769.08
Deck	16.15	126.26 173.84
Total	87.60	895.56 942.92

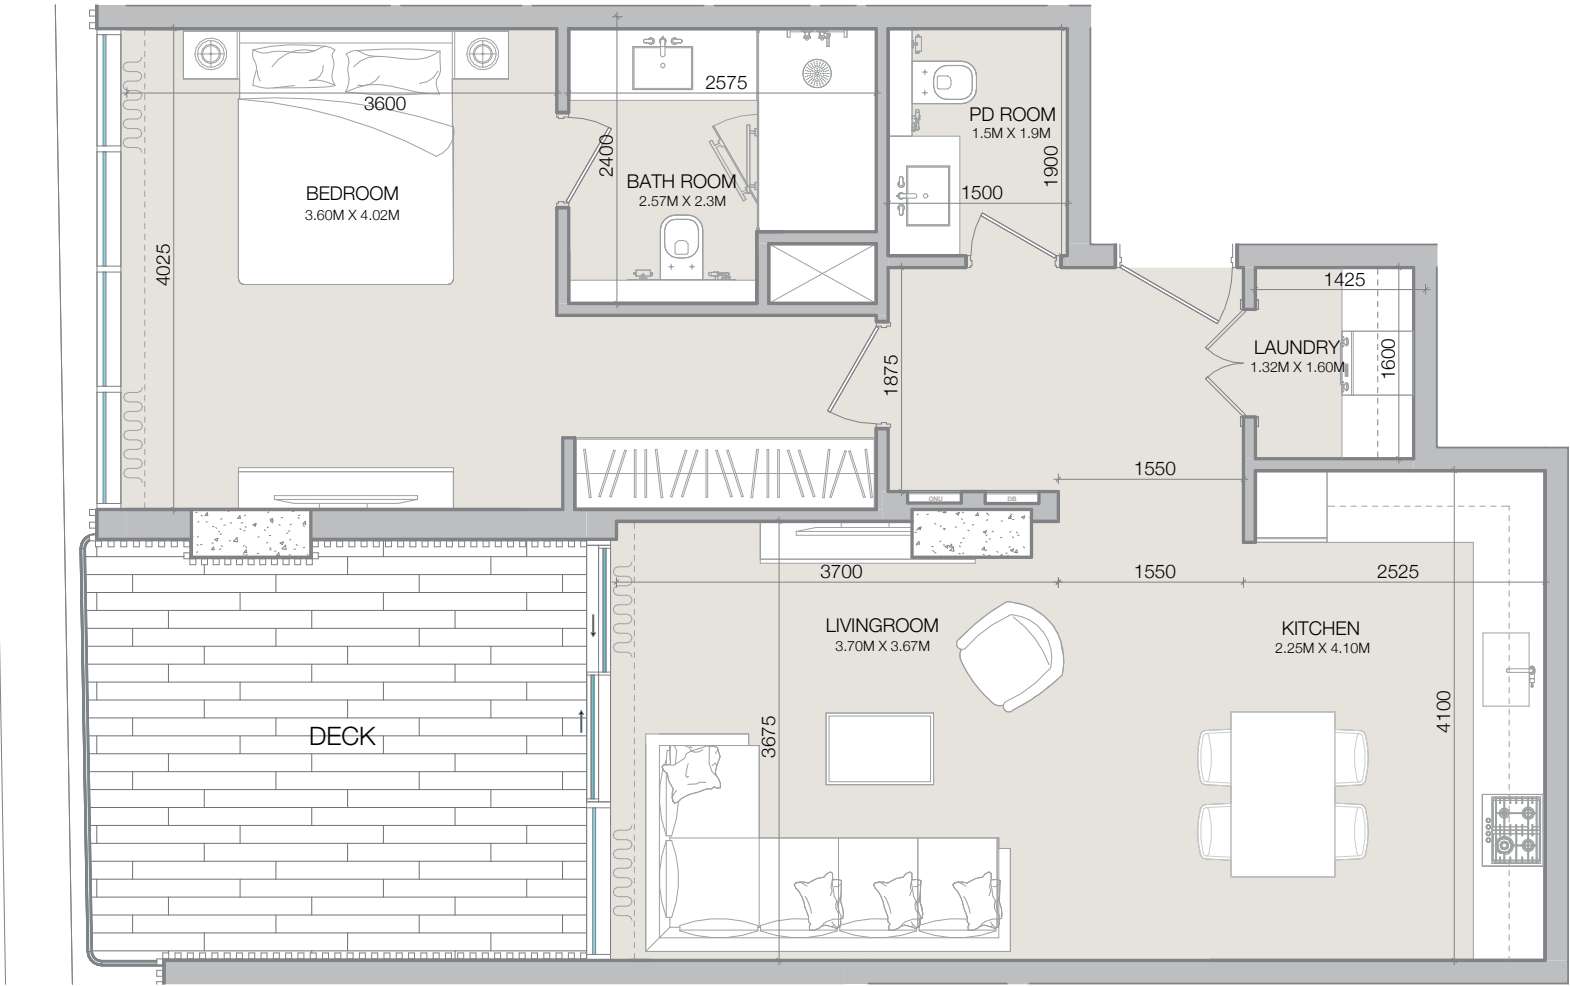


1-BEDROOM

TYPE C

ISOLANA

RESIDENCES

1BR-TYPE-C		
	SQ.M	SQ.FT
Apartment	74.66	803.59
Deck	21.33	229.54 170.72
Total	95.98	1,033.13 971.99

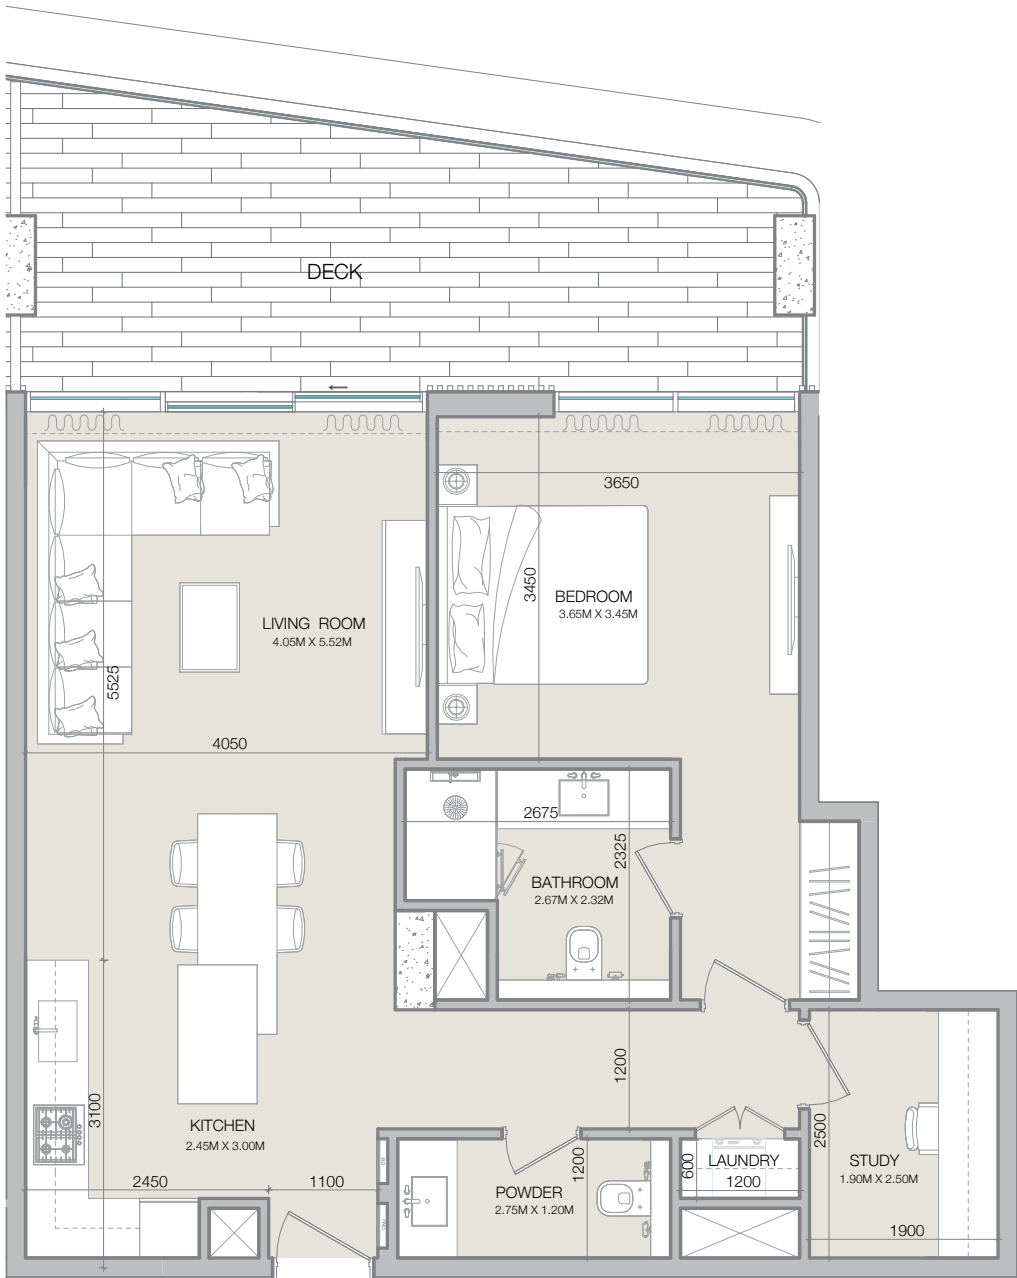

03 1BR-TYPE-C
AR70_0001 SCALE 1:75


Disclaimer: All measurements, dimensions, coordinates, and drawings provided as the Floor Plans in the literature are approximate and provided only for the purpose of marketing, illustration, information, and general guidance, as these drawings are not to scale. All the rooms, sizes, locations, orientations, dimensions, fixtures, fittings, finishes, and specifications (including materials, placement, size of rooms, windows, doors, balconies, and built-in wardrobes) provided in the floor plans may vary as the same have been taken from concept designs prior the actual development/construction. Therefore, their accuracy in relation to the completed construction cannot be confirmed. We make no guarantee, warranty, or representation regarding the accuracy and completeness of the floor plan information, as changes may occur during the development process without notice. Always refer to the latest IFC design available in the sales office for the most accurate representation of all construction details.

1-BEDROOM

TYPE D

ISOLANA
RESIDENCES

1BR-TYPE-D		
	SQ.M	SQ.FT
Apartment	61.11	657.80
Deck	10.38	111.71 141.11
Total	71.49	769.51 798.89

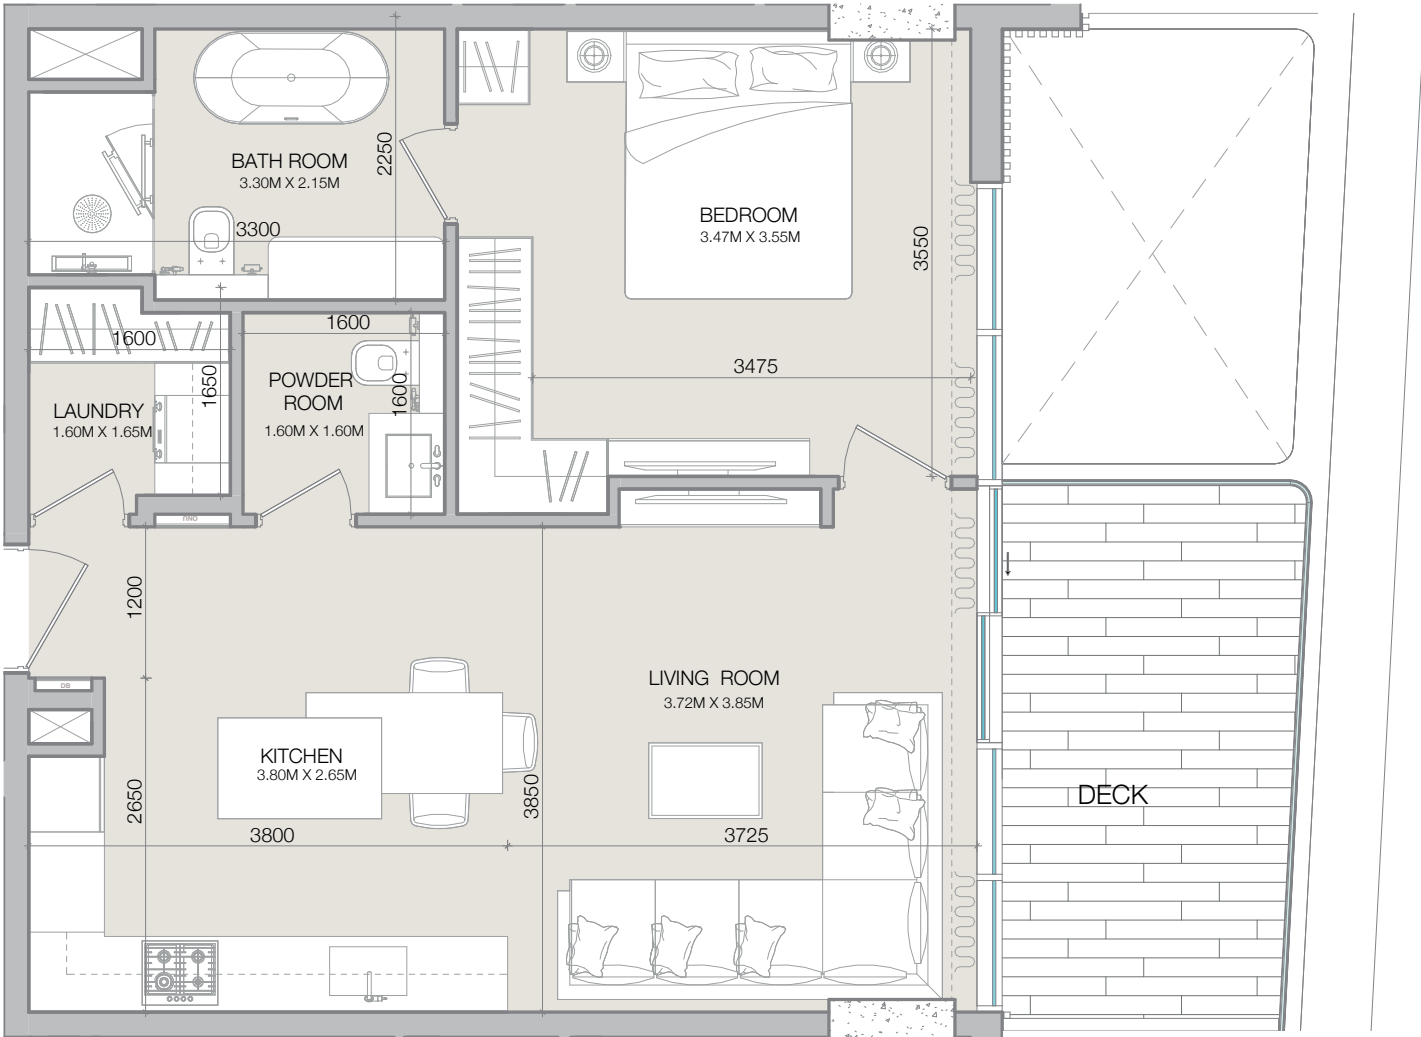


1-BEDROOM

TYPE E

ISOLANA
RESIDENCES

1BR-TYPE-E		
	SQ.M	SQ.FT
Apartment	60.96	656.17
Deck	11.17	115.28 120.23
Total	72.13	771.56 776.40

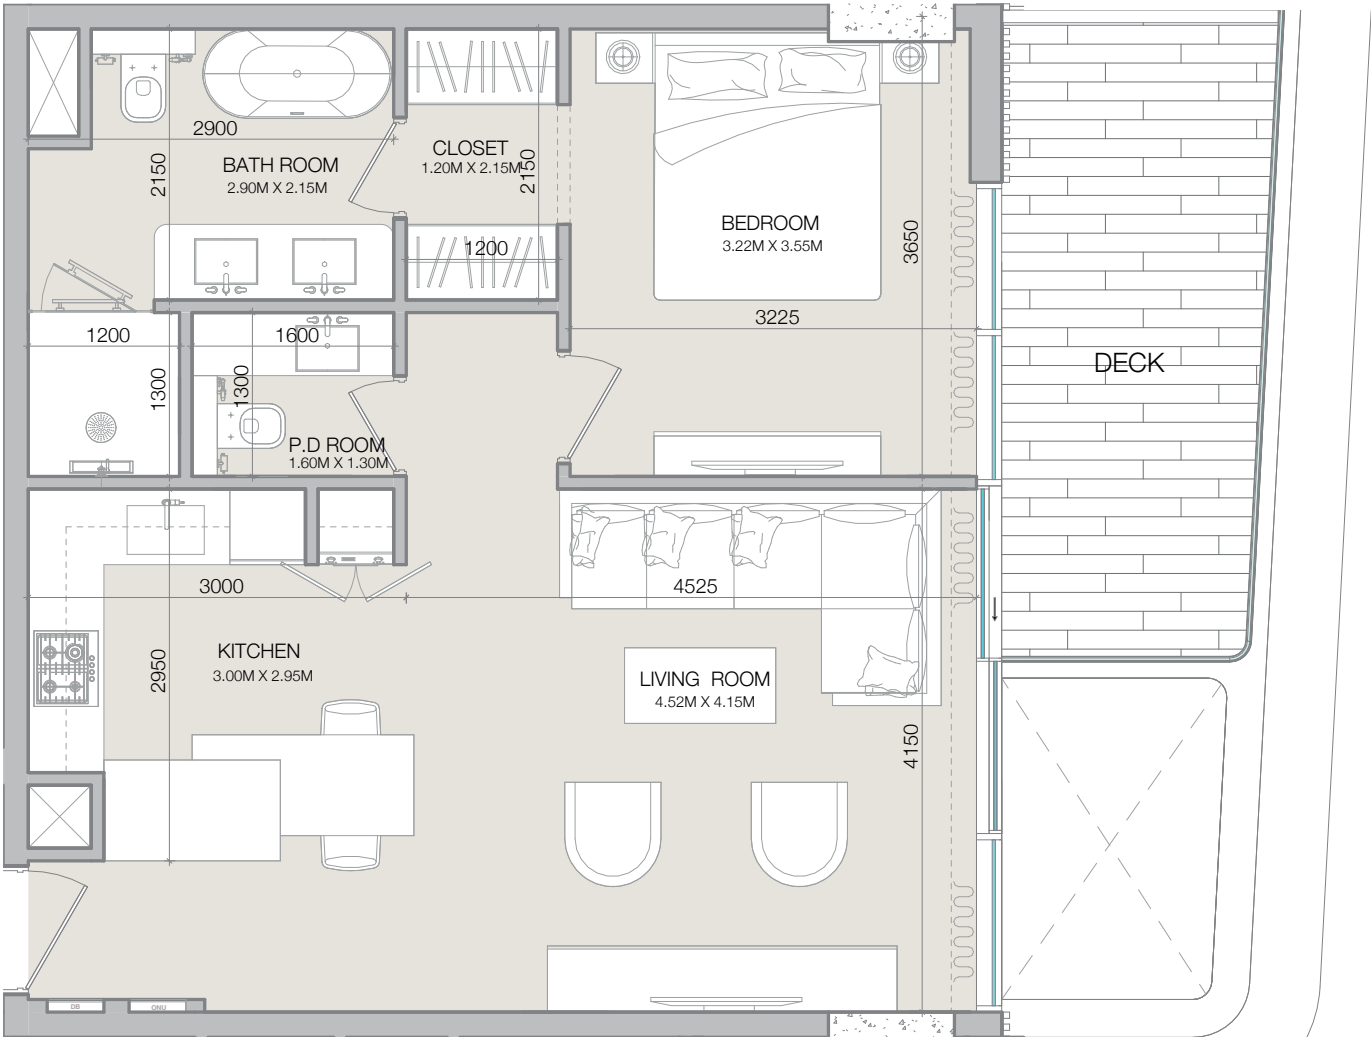

05 1BR-TYPE-E
AR70_0001 SCALE 1:75

Disclaimer: All measurements, dimensions, coordinates, and drawings provided as the Floor Plans in the literature are approximate and provided only for the purpose of marketing, illustration, information, and general guidance, as these drawings are not to scale. All the rooms, sizes, locations, orientations, dimensions, fixtures, fittings, finishes, and specifications (including materials, placement, size of rooms, windows, doors, balconies, and built-in wardrobes) provided in the floor plans may vary as the same have been taken from concept designs prior the actual development/construction. Therefore, their accuracy in relation to the completed construction cannot be confirmed. We make no guarantee, warranty, or representation regarding the accuracy and completeness of the floor plan information, as changes may occur during the development process without notice. Always refer to the latest IFC design available in the sales office for the most accurate representation of all construction details.


1-BEDROOM

TYPE F

ISOLANA

RESIDENCES

1BR-TYPE-F		
	SQ.M	SQ.FT
Apartment	68.98	742.49
Deck	42.73	459.94
Total	111.71	1,202.44

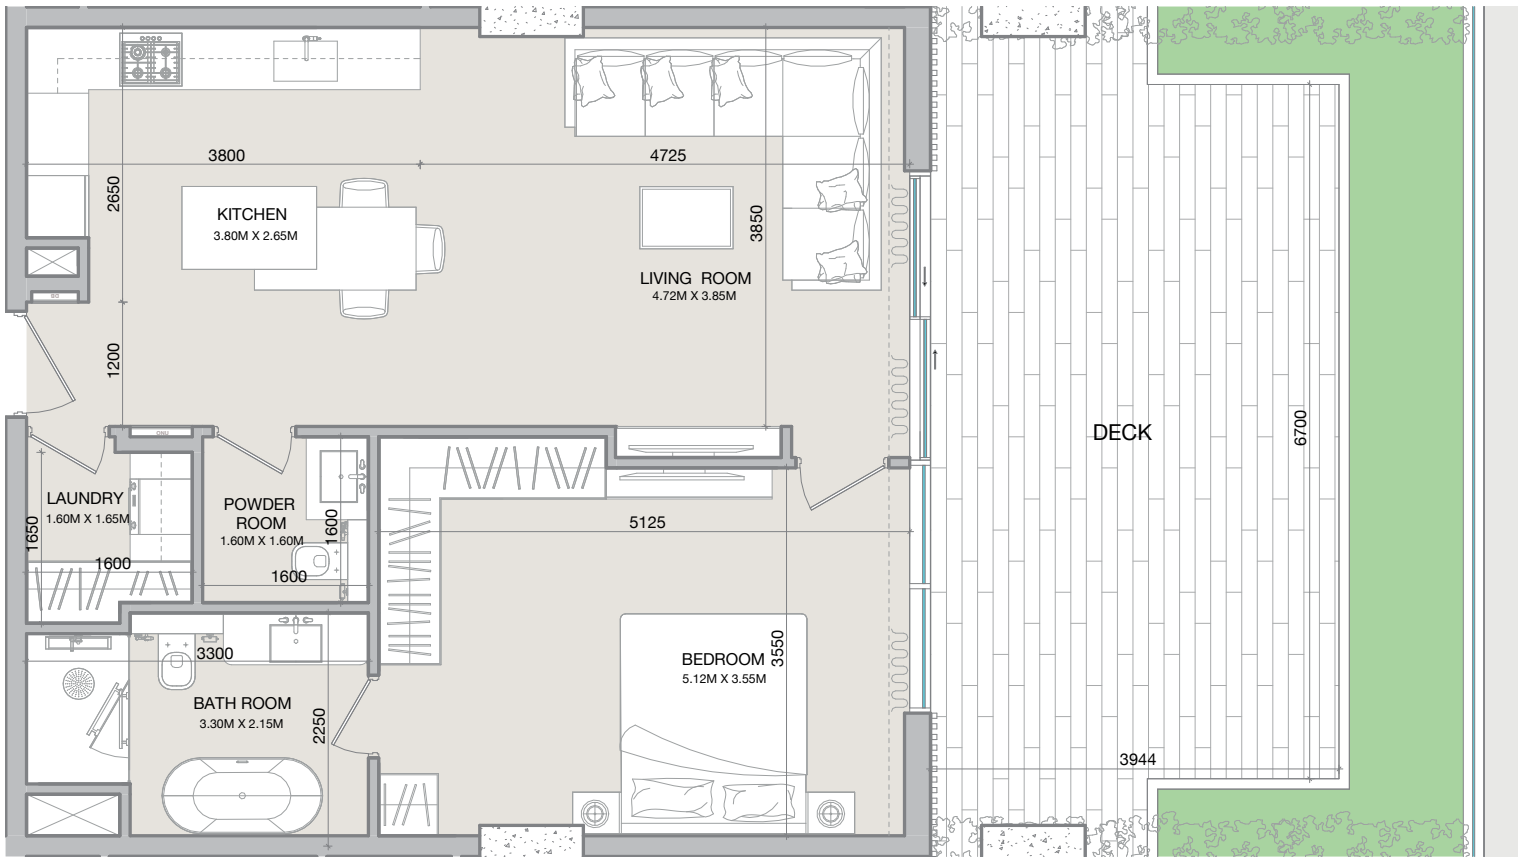

A wide-angle photograph of a sunset or sunrise over a body of water. The sky is filled with soft, wispy clouds in shades of orange, pink, and yellow. The sun is low on the horizon, creating a bright glow. The water in the foreground is calm, reflecting the colors of the sky. The overall mood is peaceful and serene.

2 BEDROOM


2-BEDROOM

TYPE A

ISOLANA

RESIDENCES

2BR-TYPE-A		
	SQ.M	SQ.FT
Apartment	100.82	1,085.25
Deck	28.85	310.51 394.28 664.99
Total	129.67	1,395.75 1,479.71 1,751.07

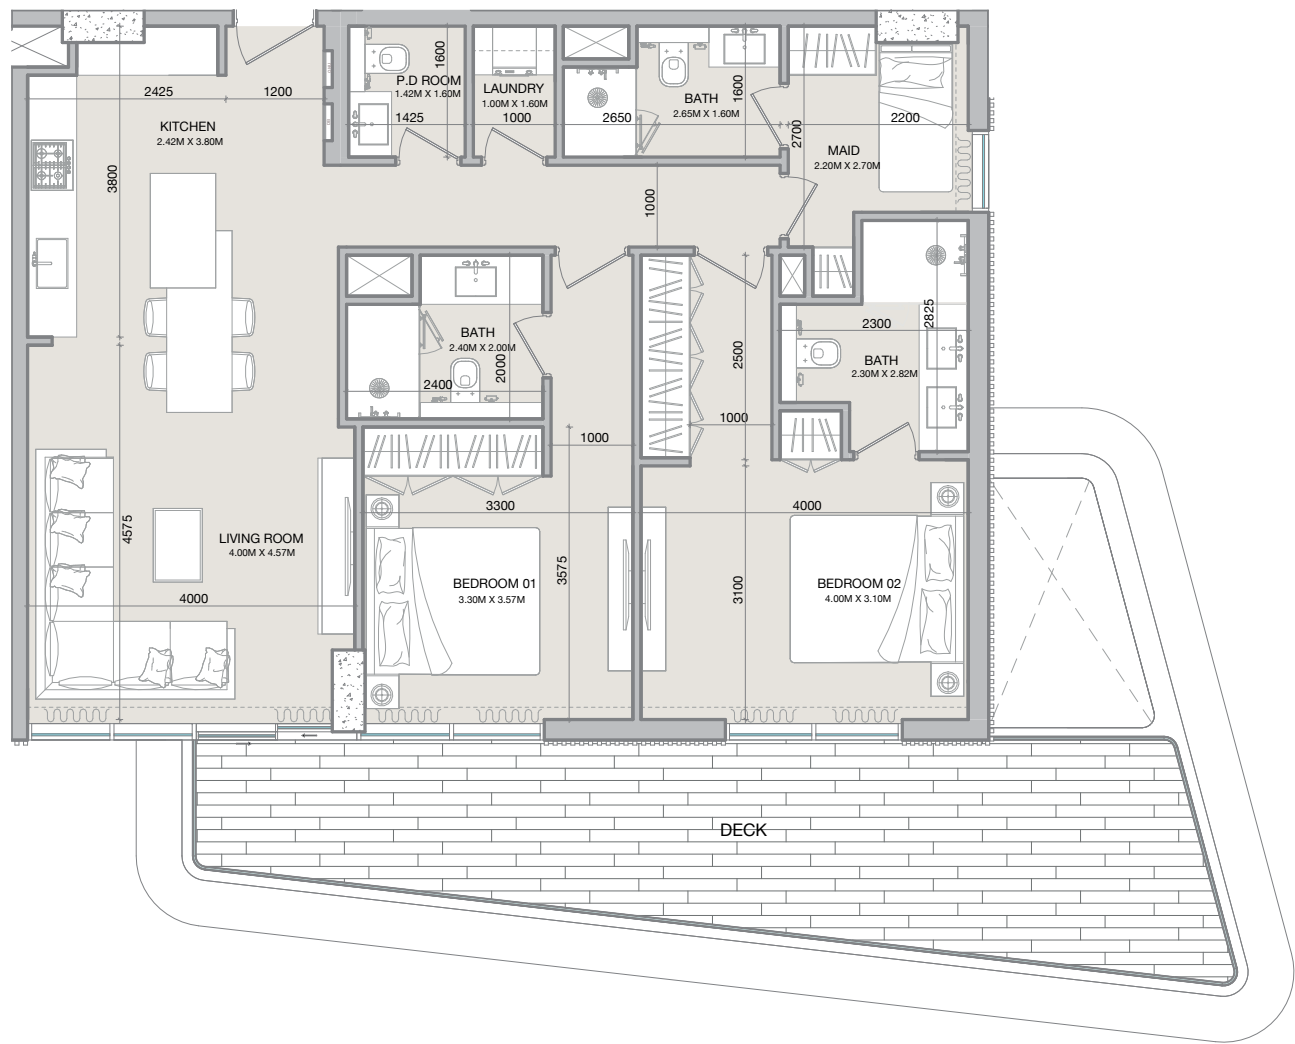


2-BEDROOM

TYPE B

ISOLANA

RESIDENCES

2BR-TYPE-B		
	SQ.M	SQ.FT
Apartment	113.03	1,216.62
Deck	22.81	245.52 325.29
Total	135.84	1,462.15 1,542.26

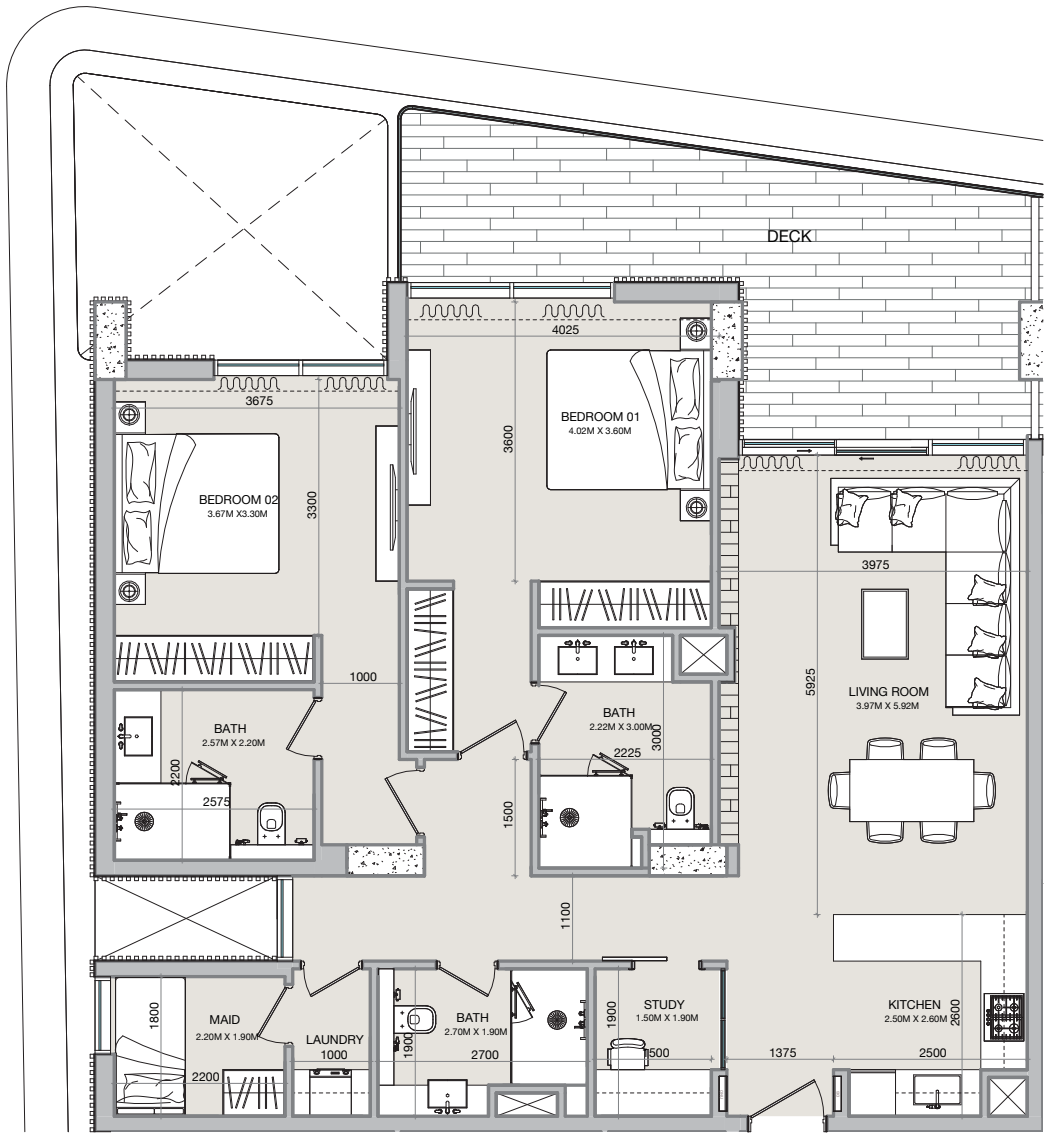


2-BEDROOM

TYPE C

ISOLANA

RESIDENCES

2BR-TYPE-C		
	SQ.M	SQ.FT
Apartment	95.90	1,032.26
Deck	20.27	218.18 351.33 763.16
Total	116.17	1,250.44 1,383.48 1,795.31

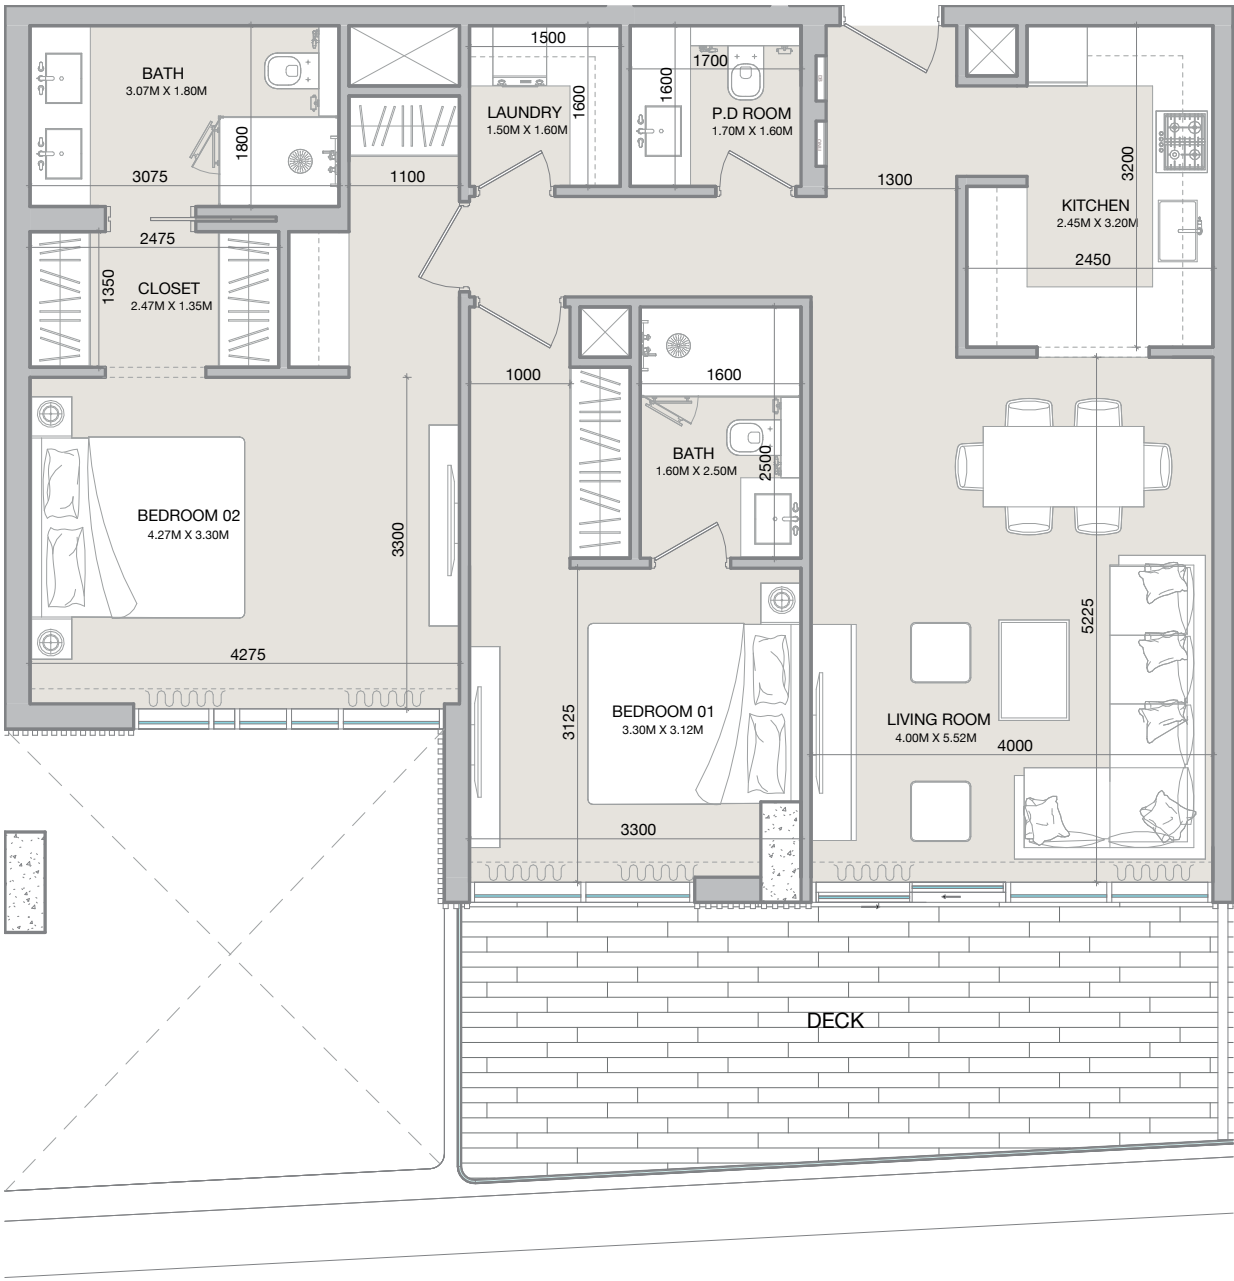

03 2BR-TYPE-C
AR70_0002 SCALE 1:75

Disclaimer: All measurements, dimensions, coordinates, and drawings provided as the Floor Plans in the literature are approximate and provided only for the purpose of marketing, illustration, information, and general guidance, as these drawings are not to scale. All the rooms, sizes, locations, orientations, dimensions, fixtures, fittings, finishes, and specifications (including materials, placement, size of rooms, windows, doors, balconies, and built-in wardrobes) provided in the floor plans may vary as the same have been taken from concept designs prior the actual development/construction. Therefore, their accuracy in relation to the completed construction cannot be confirmed. We make no guarantee, warranty, or representation regarding the accuracy and completeness of the floor plan information, as changes may occur during the development process without notice. Always refer to the latest IFC design available in the sales office for the most accurate representation of all construction details.


2-BEDROOM

TYPE D

ISOLANA

RESIDENCES

2BR-TYPE-D		
	SQ.M	SQ.FT
Apartment	100.53	1,082.09
Deck	108.81	1,171.22
Total	209.34	2,253.31

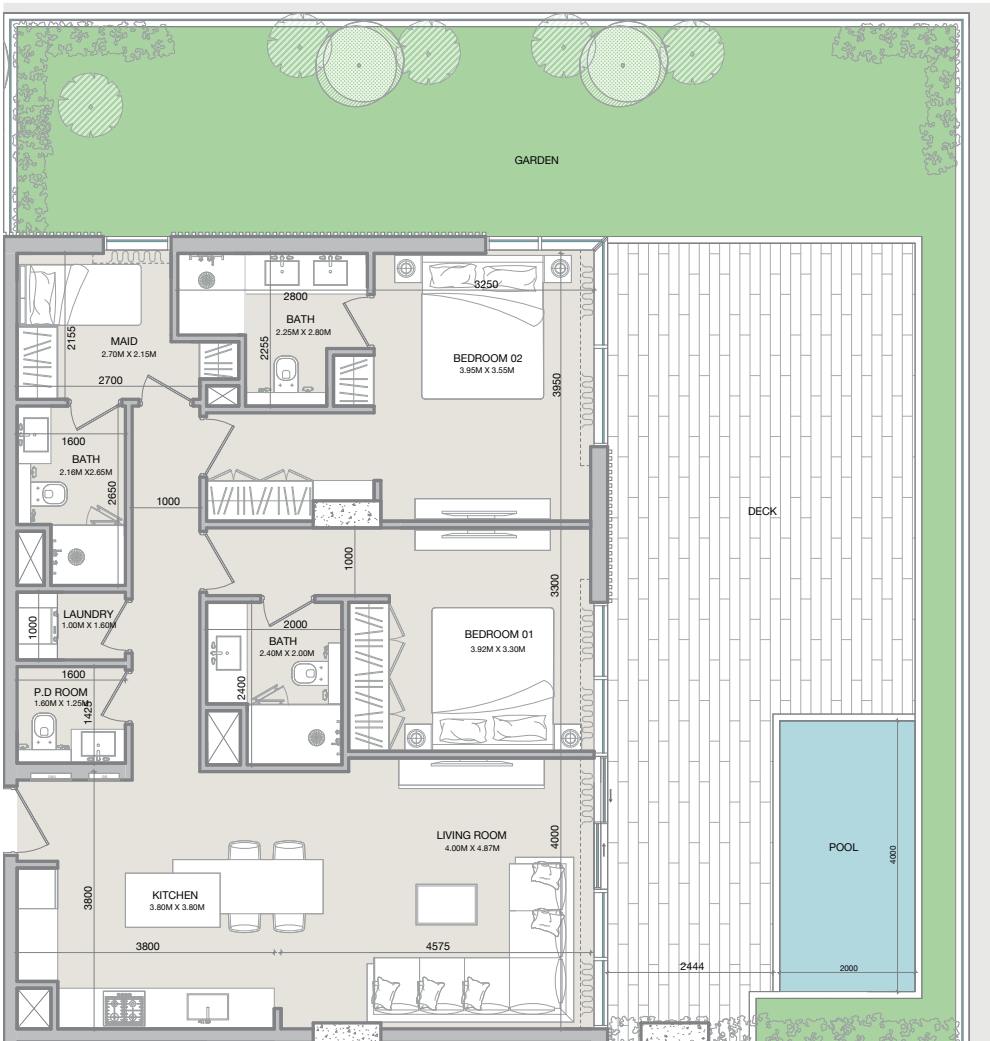


2-BEDROOM

TYPE E

ISOLANA

RESIDENCES

2BR-TYPE-E		
	SQ.M	SQ.FT
Apartment	105.24	1,132.79
Deck	63.80	686.74
Total	169.04	1,819.53

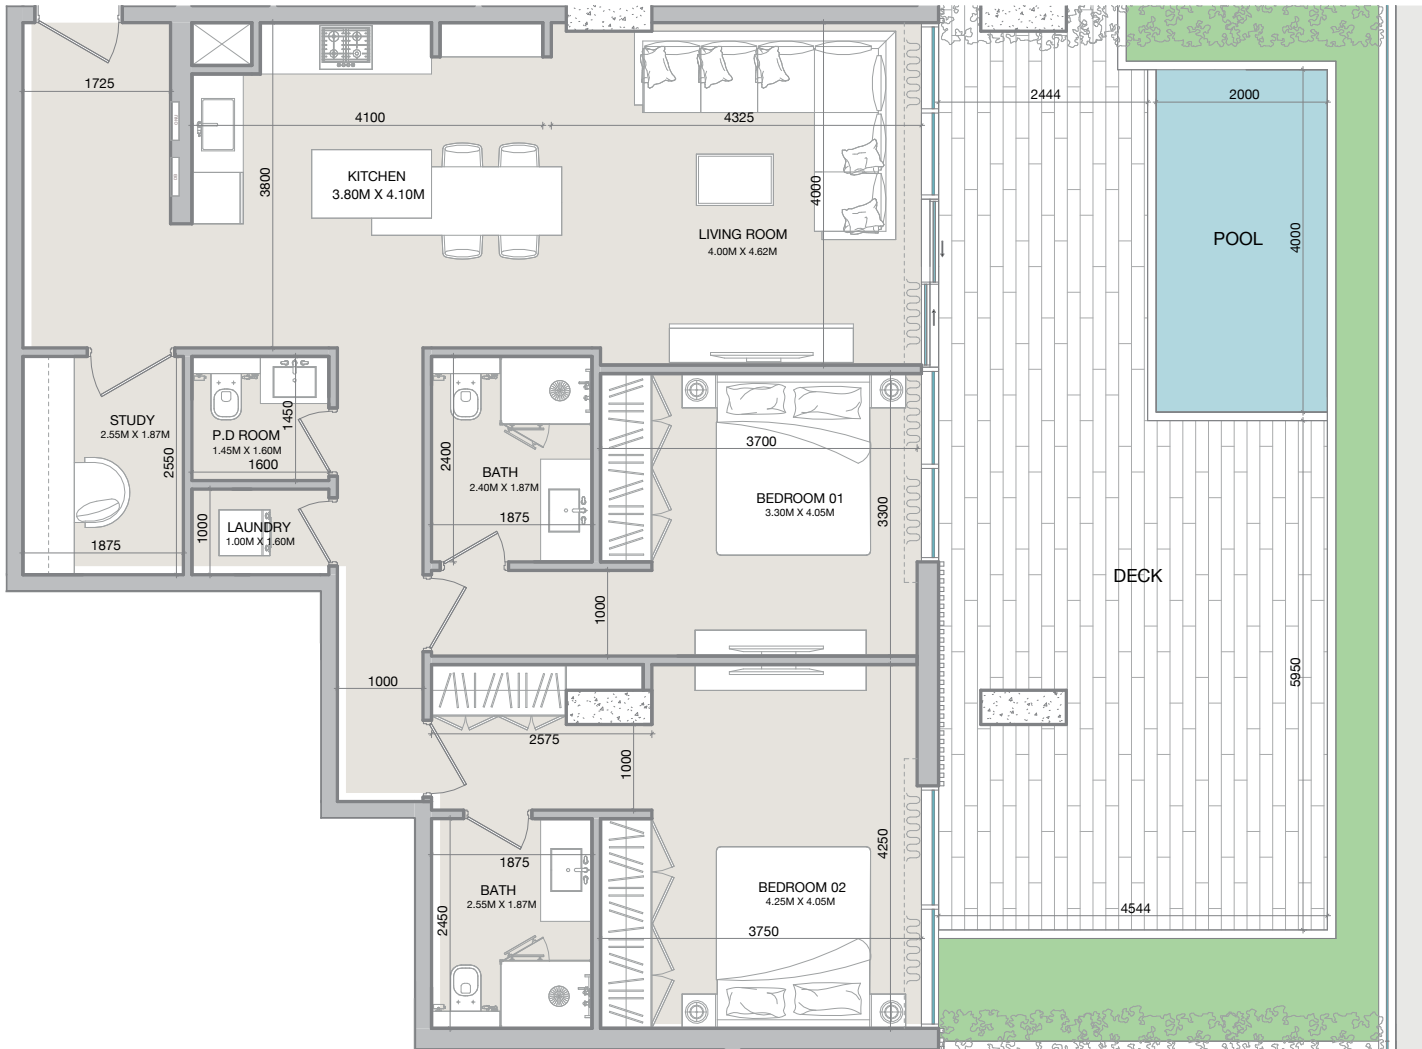



3 BEDROOM


3-BEDROOM

TYPE A

ISOLANA

RESIDENCES

3BR-TYPE-A		
	SQ.M	SQ.FT
Apartment	172.15	1,853.02
Deck	37.64	405.20 512.36
Total	209.80	2,258.21 2,365.80

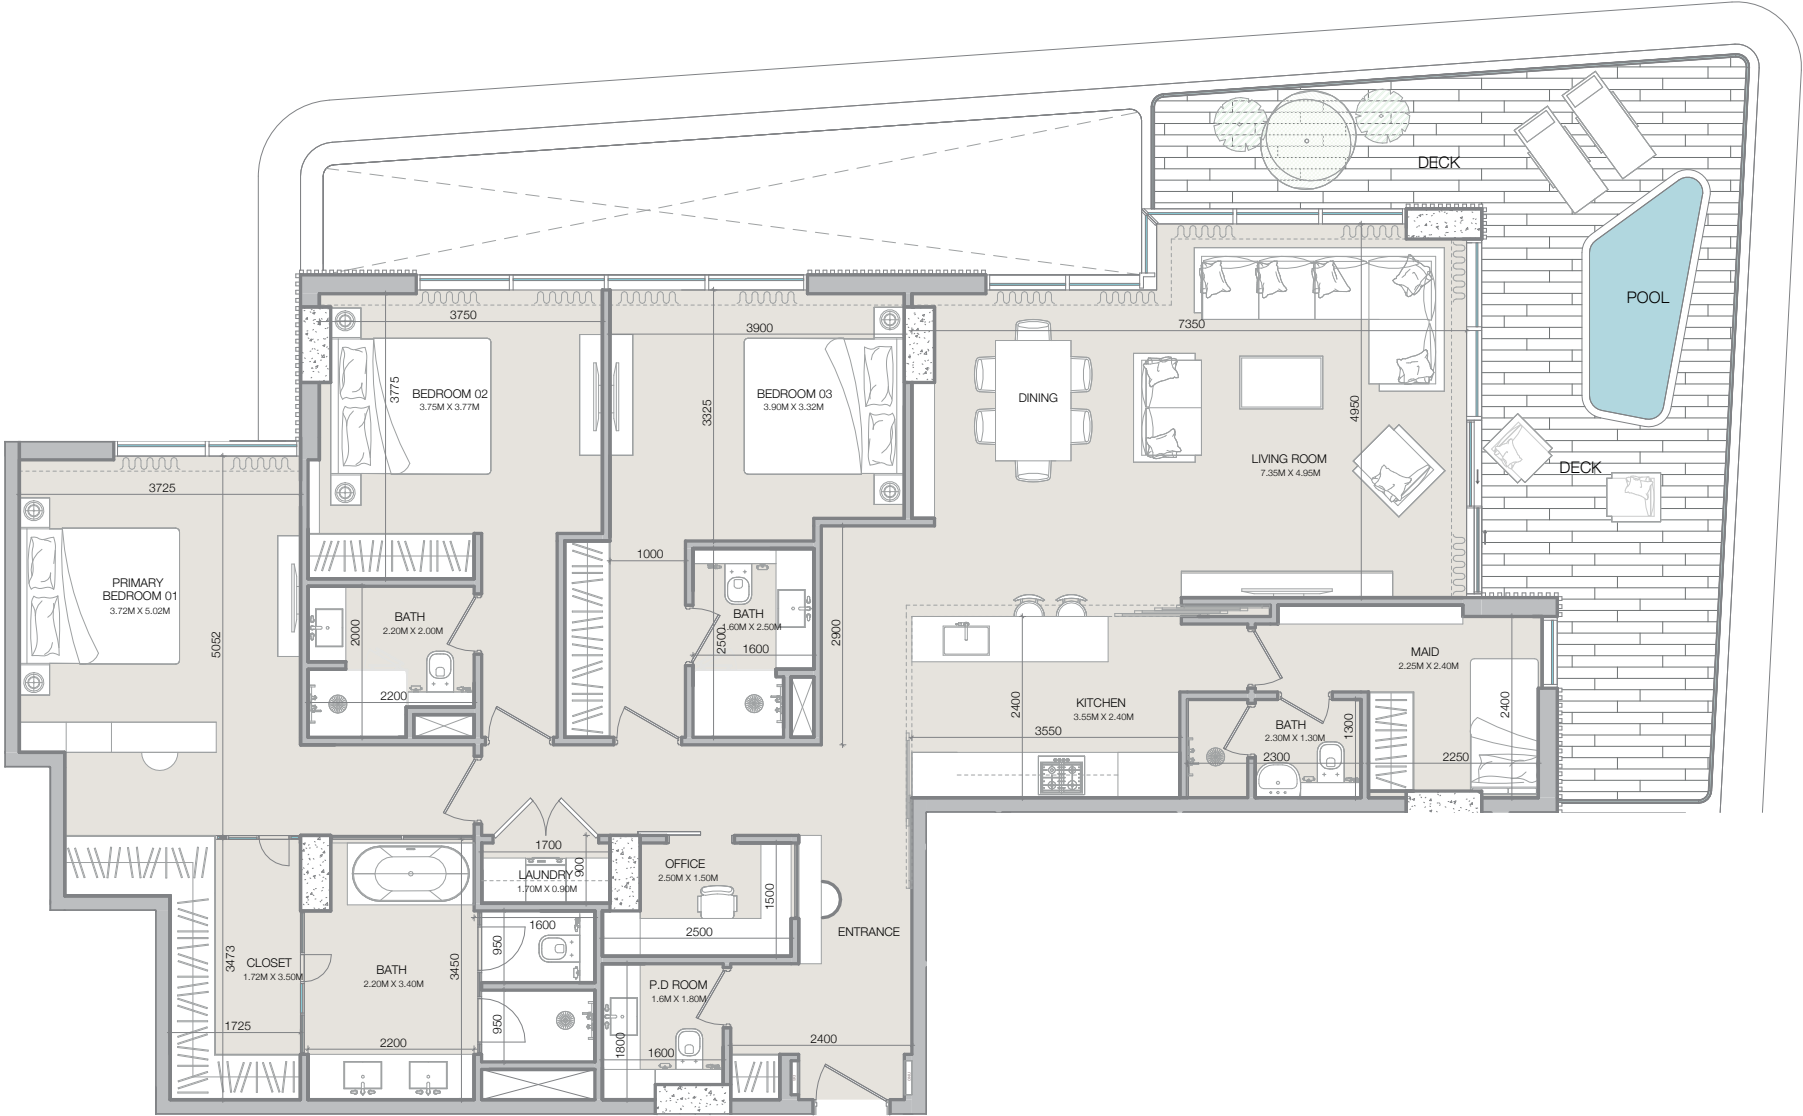

01 3BR-TYPE-A
AR70_0003 SCALE 1:75

Disclaimer: All measurements, dimensions, coordinates, and drawings provided as the Floor Plans in the literature are approximate and provided only for the purpose of marketing, illustration, information, and general guidance, as these drawings are not to scale. All the rooms, sizes, locations, orientations, dimensions, fixtures, fittings, finishes, and specifications (including materials, placement, size of rooms, windows, doors, balconies, and built-in wardrobes) provided in the floor plans may vary as the same have been taken from concept designs prior the actual development/construction. Therefore, their accuracy in relation to the completed construction cannot be confirmed. We make no guarantee, warranty, or representation regarding the accuracy and completeness of the floor plan information, as changes may occur during the development process without notice. Always refer to the latest IFC design available in the sales office for the most accurate representation of all construction details.

The background of the slide is a photograph of blue water with gentle ripples. The image is framed by a border composed of four colored segments: a blue segment at the top-left, a green segment at the top-right, a green segment at the bottom-left, and a blue segment at the bottom-right.

PENTHOUSE


PENT-HOUSE

TYPE A

ISOLANA

RESIDENCES

PENT-HOUSE-TYPE-A		
	SQ.M	SQ.FT
Apartment	261.41	2,813.81
Deck	129.35	1,392.27
Total	390.76	4,206.08

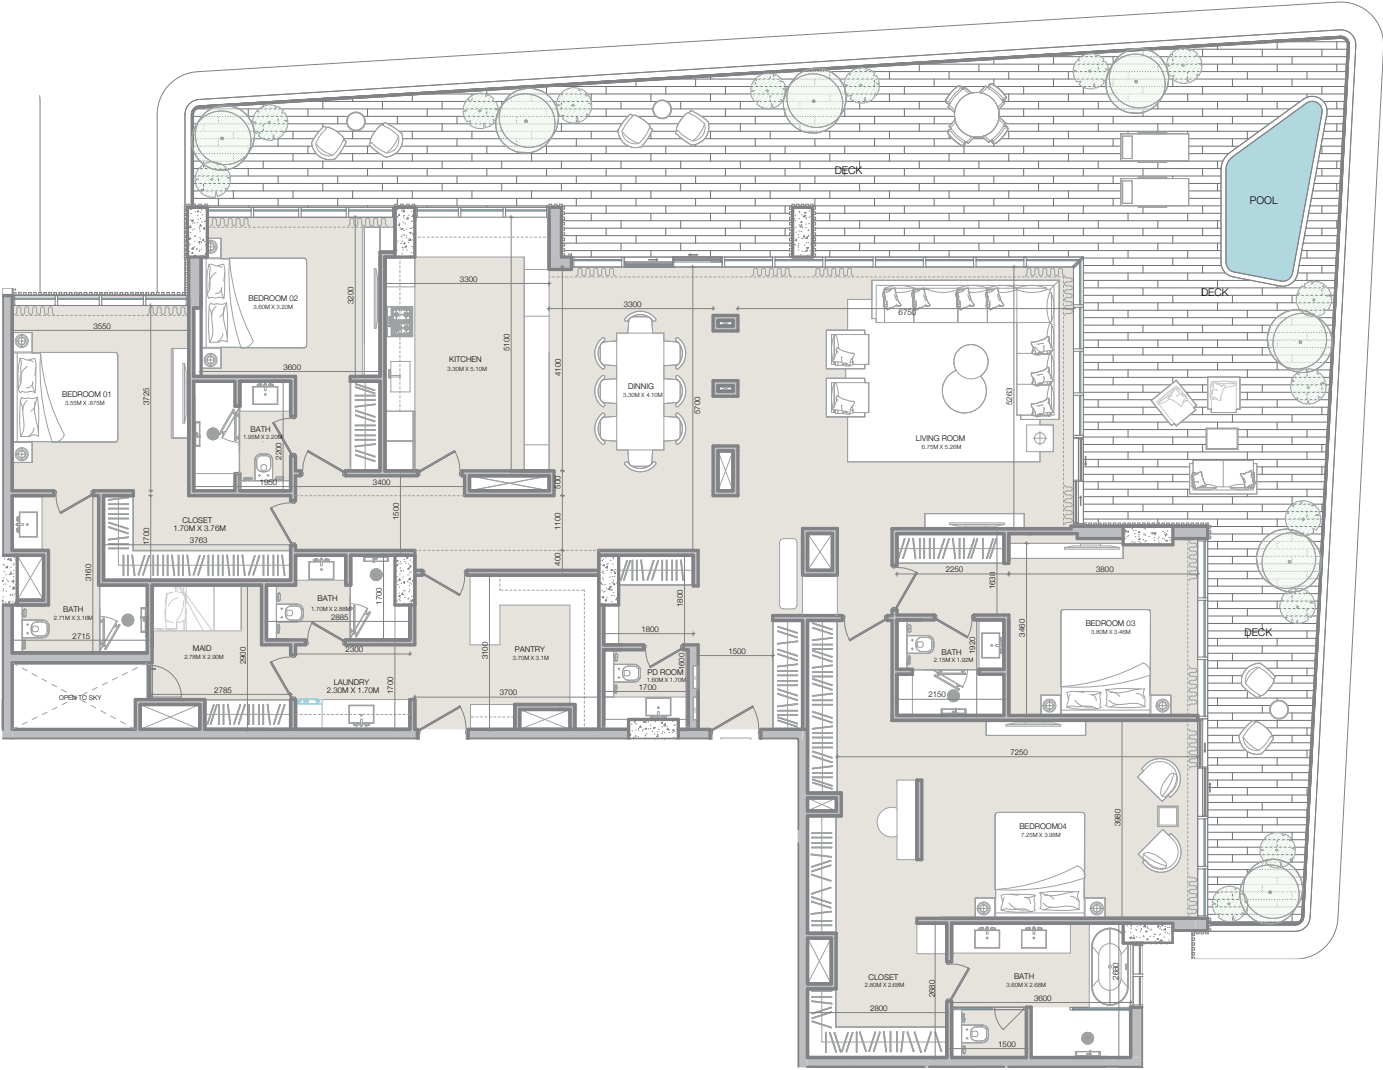

02 PENT-HOUSE-TYPE-A
AR70_0003 SCALE 1:75


Disclaimer: All measurements, dimensions, coordinates, and drawings provided as the Floor Plans in the literature are approximate and provided only for the purpose of marketing, illustration, information, and general guidance, as these drawings are not to scale. All the rooms, sizes, locations, orientations, dimensions, fixtures, fittings, finishes, and specifications (including materials, placement, size of rooms, windows, doors, balconies, and built-in wardrobes) provided in the floor plans may vary as the same have been taken from concept designs prior the actual development/construction. Therefore, their accuracy in relation to the completed construction cannot be confirmed. We make no guarantee, warranty, or representation regarding the accuracy and completeness of the floor plan information, as changes may occur during the development process without notice. Always refer to the latest IFC design available in the sales office for the most accurate representation of all construction details.

PENT-HOUSE

TYPE B

ISOLANA
RESIDENCES

PENT-HOUSE-TYPE-B		
	SQ.M	SQ.FT
Apartment	211.23	2,273.60
Deck	104.83	1,128.39
Total	316.06	3,402.00

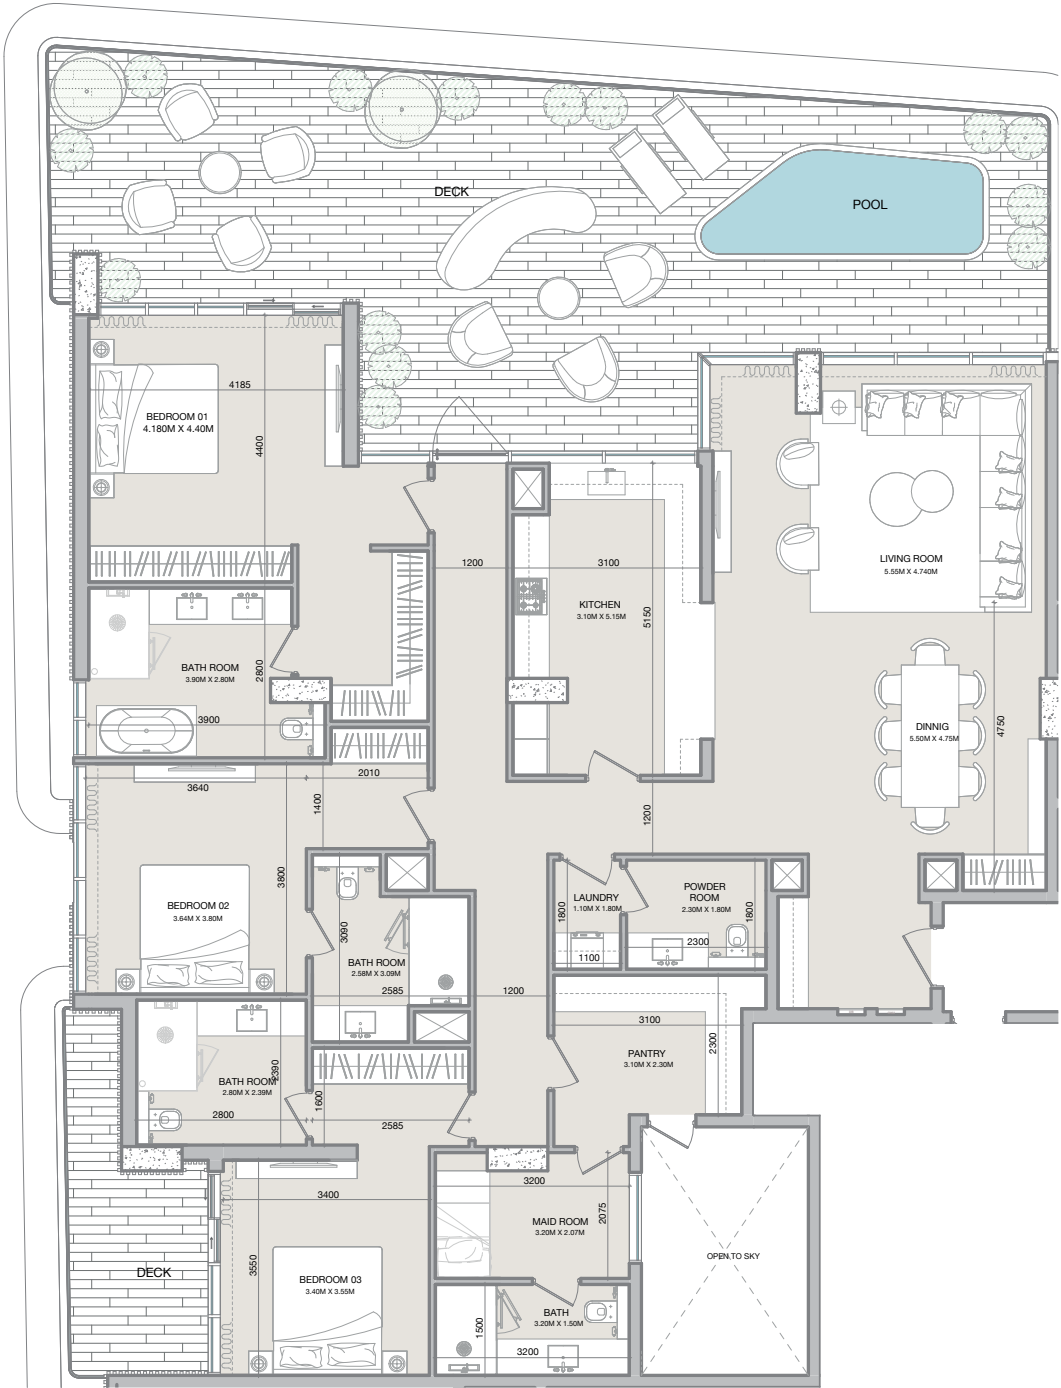

03 PENT-HOUSE-TYPE-B
AR70_0004 SCALE 1:75

Disclaimer: All measurements, dimensions, coordinates, and drawings provided as the Floor Plans in the literature are approximate and provided only for the purpose of marketing, illustration, information, and general guidance, as these drawings are not to scale. All the rooms, sizes, locations, orientations, dimensions, fixtures, fittings, finishes, and specifications (including materials, placement, size of rooms, windows, doors, balconies, and built-in wardrobes) provided in the floor plans may vary as the same have been taken from concept designs prior the actual development/construction. Therefore, their accuracy in relation to the completed construction cannot be confirmed. We make no guarantee, warranty, or representation regarding the accuracy and completeness of the floor plan information, as changes may occur during the development process without notice. Always refer to the latest IFC design available in the sales office for the most accurate representation of all construction details.

PENT-HOUSE

TYPE C

ISOLANA
RESIDENCES

PENT-HOUSE-TYPE-C		
	SQ.M	SQ.FT
Apartment	194.56	2,094.22
Deck	102.91	1,107.71
Total	297.47	3,201.94



01 PENT-HOUSE-TYPE-C
AR70_0004 SCALE 1:75

Disclaimer: All measurements, dimensions, coordinates, and drawings provided as the Floor Plans in the literature are approximate and provided only for the purpose of marketing, illustration, information, and general guidance, as these drawings are not to scale. All the rooms, sizes, locations, orientations, dimensions, fixtures, fittings, finishes, and specifications (including materials, placement, size of rooms, windows, doors, balconies, and built-in wardrobes) provided in the floor plans may vary as the same have been taken from concept designs prior the actual development/construction. Therefore, their accuracy in relation to the completed construction cannot be confirmed. We make no guarantee, warranty, or representation regarding the accuracy and completeness of the floor plan information, as changes may occur during the development process without notice. Always refer to the latest IFC design available in the sales office for the most accurate representation of all construction details.


PENT-HOUSE

TYPE D

ISOLANA

RESIDENCES

PENT-HOUSE-TYPE-D		
	SQ.M	SQ.FT
Apartment	154.46	1,662.56
Deck	54.30	584.48
Total	208.76	2,247.04

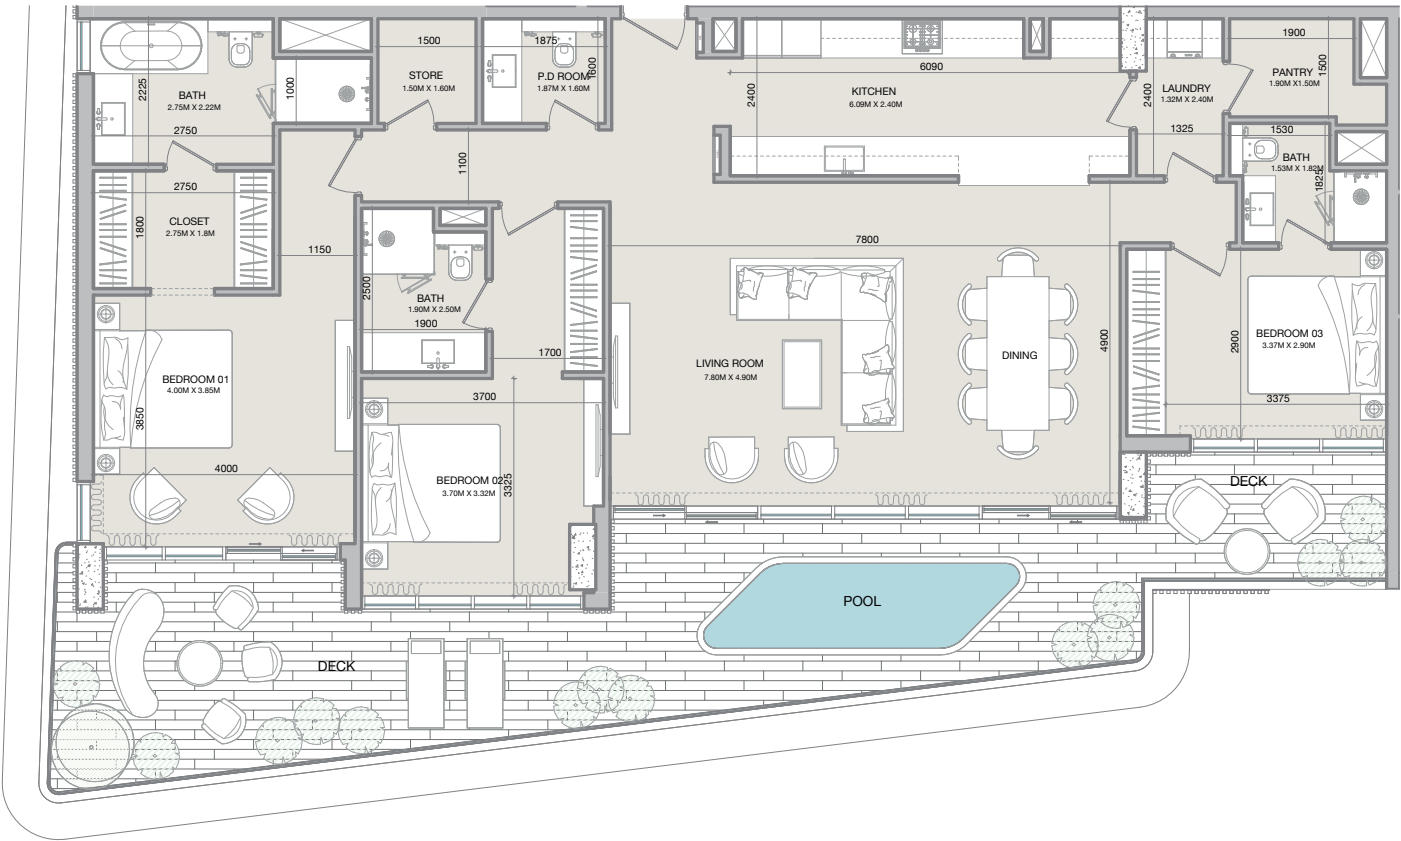

ISOLANA

— RESIDENCES —

FOR MORE INFORMATION PLEASE CONTACT

AFS
REAL ESTATE
STAY AHEAD, INVEST SMART

☎ +971 55 476 7630
☎ +971 4 368 7878
✉ info@afsrealstate.com
🌐 www.afsrealstate.com

db
DUBRICKS
POSSIBILITIES ARE LIMITLESS

☎ +971 50 674 2020
☎ +971 4 368 7878
✉ info@dubricks.com
🌐 www.dubricks.com

H
HAYAAT
DEVELOPMENTS

Find your Rhythm