

LODGE
RESIDENCES
BY
Riviera

AFS
REAL ESTATE
STAY AHEAD, INVEST SMART

db
DUBRICKS
POSSIBILITIES ARE LIMITLESS

AN URBAN ESCAPE


FLOOR PLANS

1ST FLOOR PLAN

No.	Type	Suite	Balcony	Total
01	1A	865	168	1,033
02	1A	866	68	934
03	1A	862	154	1,016
04	1A	866	69	935
05	1A	864	68	932
06	2B	1,371	91	1,462
07	2A	1,391	91	1,482
08	1A	863	84	947
09	1A	871	84	955
10	1B	926	67	993

Disclaimer:

(1) All materials, dimensions and drawings are approximate and for illustration purposes. (2) Information is subject to change without notice. (3) Actual suite area may vary from the stated area. (4) Suite & the balcony area may vary from floor to floor. (5) Drawings not to scale. (6) The developer reserves the right to make revisions/alterations without any liability whatsoever. (7) Apartments are sold as unfurnished apartments, without furniture, furnishings, etc.

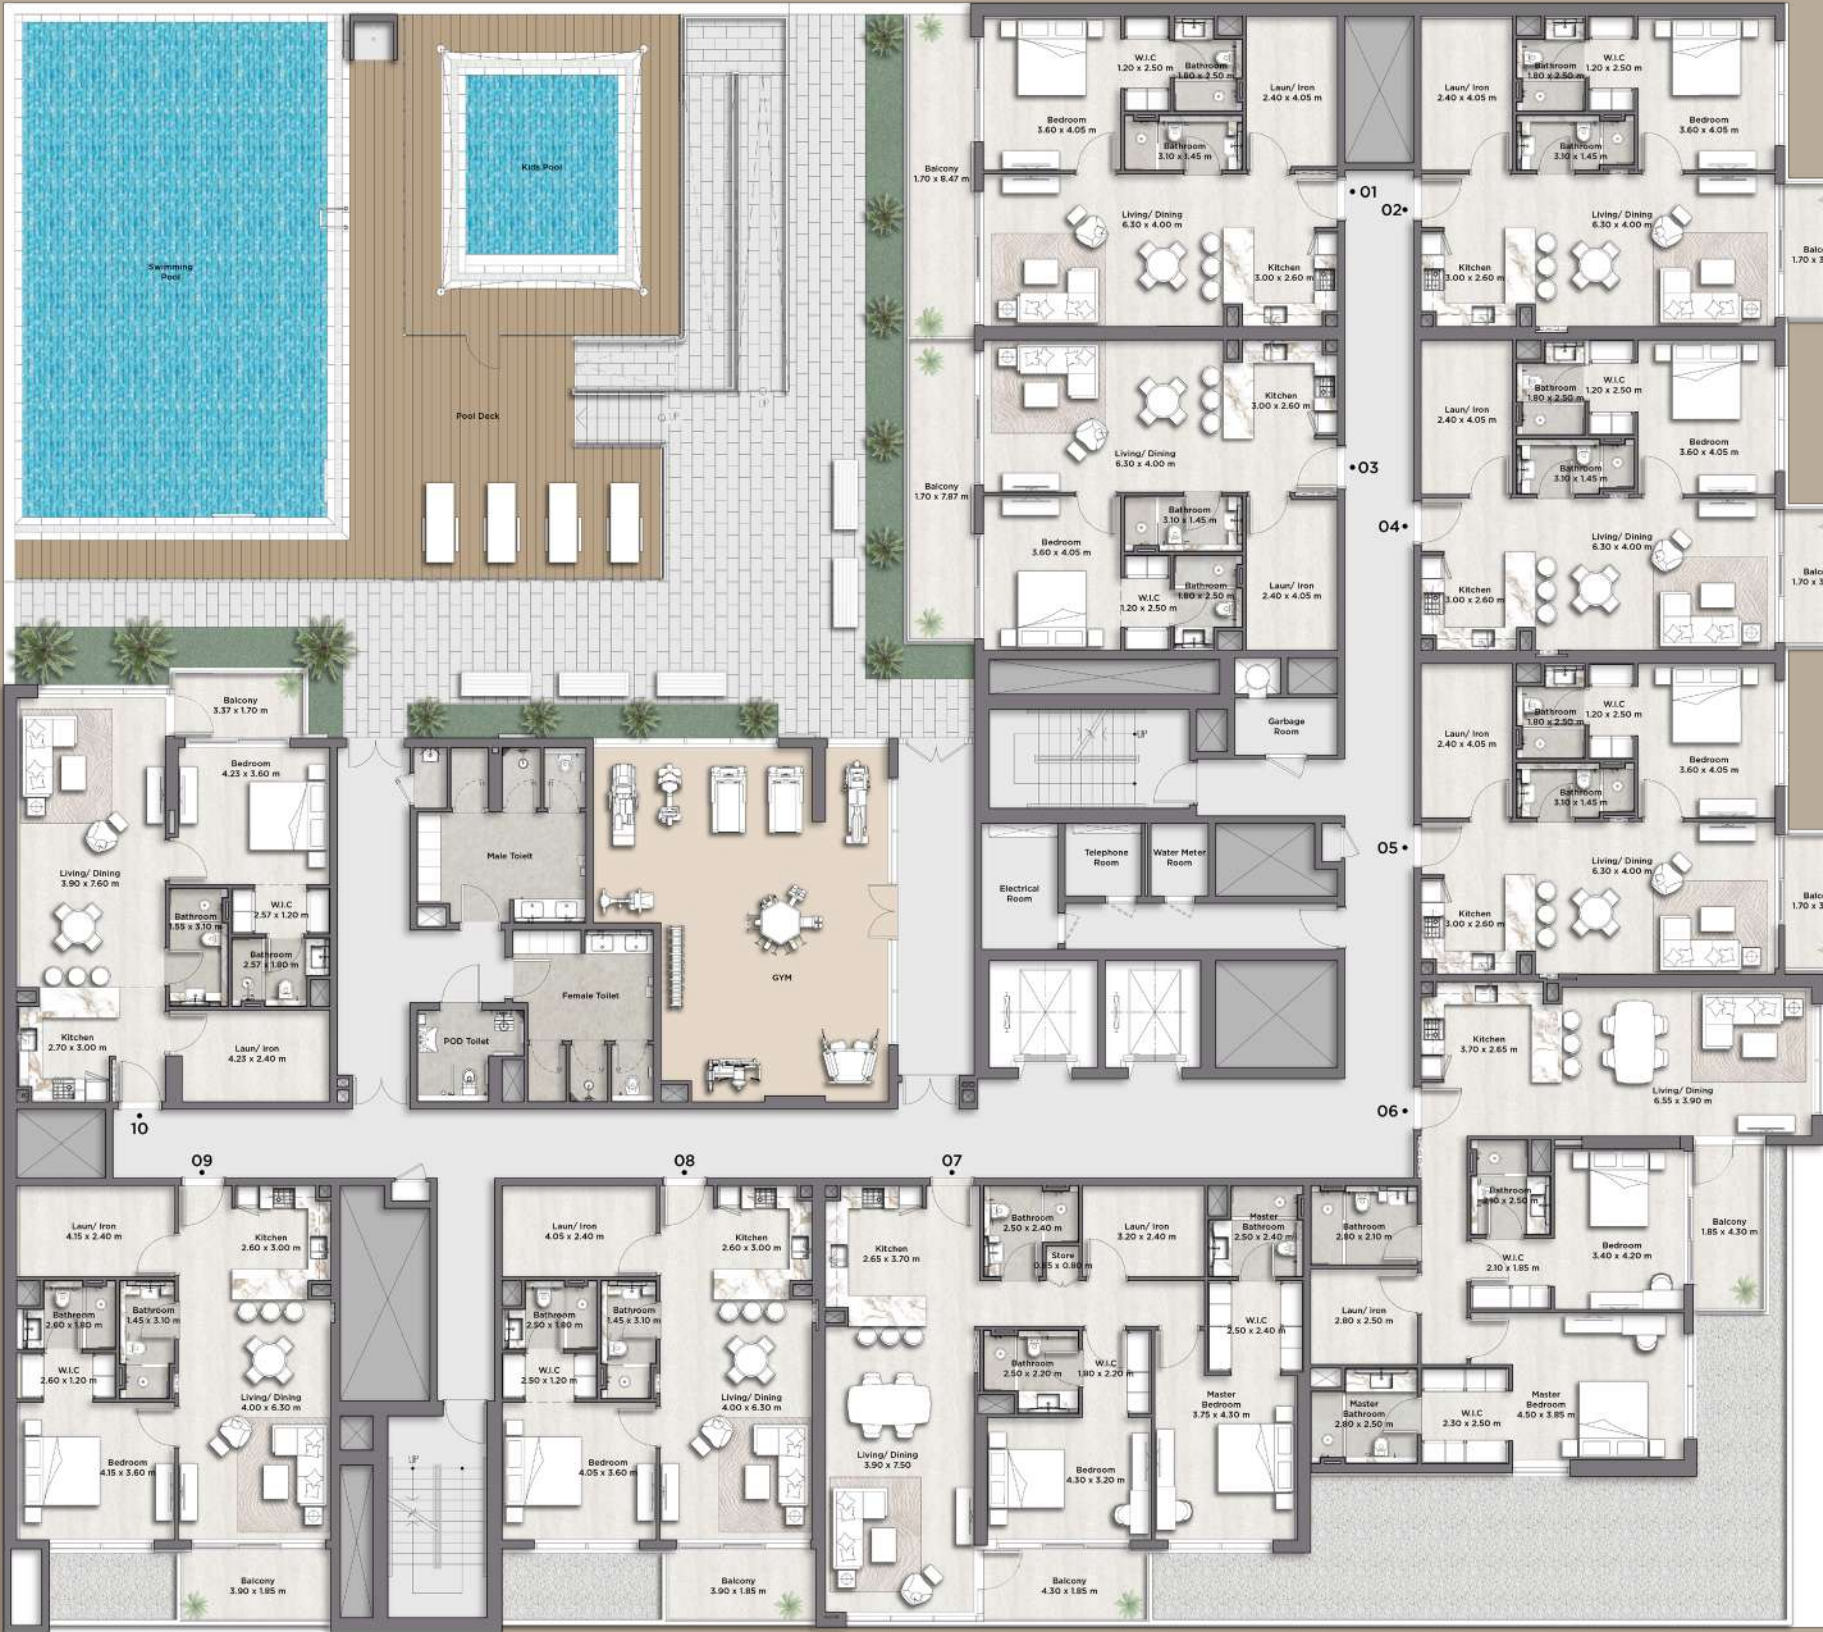

ROAD VIEW

TYPICAL FLOOR PLAN

(2ND- 4TH FLOORS)

No.	Type	Suite	Balcony	Total
01	1A	867	75	942
02	1A	866	68	934
03	1A	864	74	938
04	1A	866	68	934
05	1A	864	68	932
06	2B	1,371	91	1,462
07	2A	1,391	91	1,482
08	1B	918	83	1,001
09	1A	863	84	947
10	1B	926	83	1,009
11	1A	871	84	955
12	1B	926	67	993

Disclaimer:

(1) All materials, dimensions and drawings are approximate and for illustration purposes. (2) Information is subject to change without notice. (3) Actual suite area may vary from the stated area. (4) Suite & the balcony area may vary from floor to floor. (5) Drawings not to scale. (6) The developer reserves the right to make revisions/alterations without any liability whatsoever. (7) Apartments are sold as unfurnished apartments, without furniture, furnishings, etc.



ROAD VIEW

5TH FLOOR PLAN

No.	Type	Suite	Balcony	Total
01	1A	866	75	941
02	2C	1,184	536	1,720
03	1A	864	74	938
04	2D	1,358	2,148	3,506
05	2E	1,176	701	1,877
06	1B	918	83	1,001
07	1B	926	83	1,009
08	2F	1,618	389	2,007

Disclaimer:
(1) All materials, dimensions and drawings are approximate and for illustration purposes. (2) Information is subject to change without notice.
(3) Actual suite area may vary from the stated area. (4) Suite & the balcony area may vary from floor to floor. (5) Drawings not to scale.
(6) The developer reserves the right to make revisions/alterations without any liability whatsoever.
(7) Apartments are sold as unfurnished apartments, without furniture, furnishings, etc.




ROAD VIEW

UNIT PLANS

1 BED APARTMENTS TYPE A


	Sq.Meter	Sq.Feet
Suite	80.17	863
Balcony	7.85	84
Total	88.02	947

Disclaimer:
 (1) All materials, dimensions and drawings are approximate and for illustration purposes. (2) Information is subject to change without notice. (3) Actual suite area may vary from the stated area.
 (4) Suite & the balcony area may vary from floor to floor. (5) Drawings not to scale. (6) The developer reserves the right to make revisions/alterations without any liability whatsoever.
 (7) Apartments are sold as unfurnished apartments, without furniture, furnishings, etc.

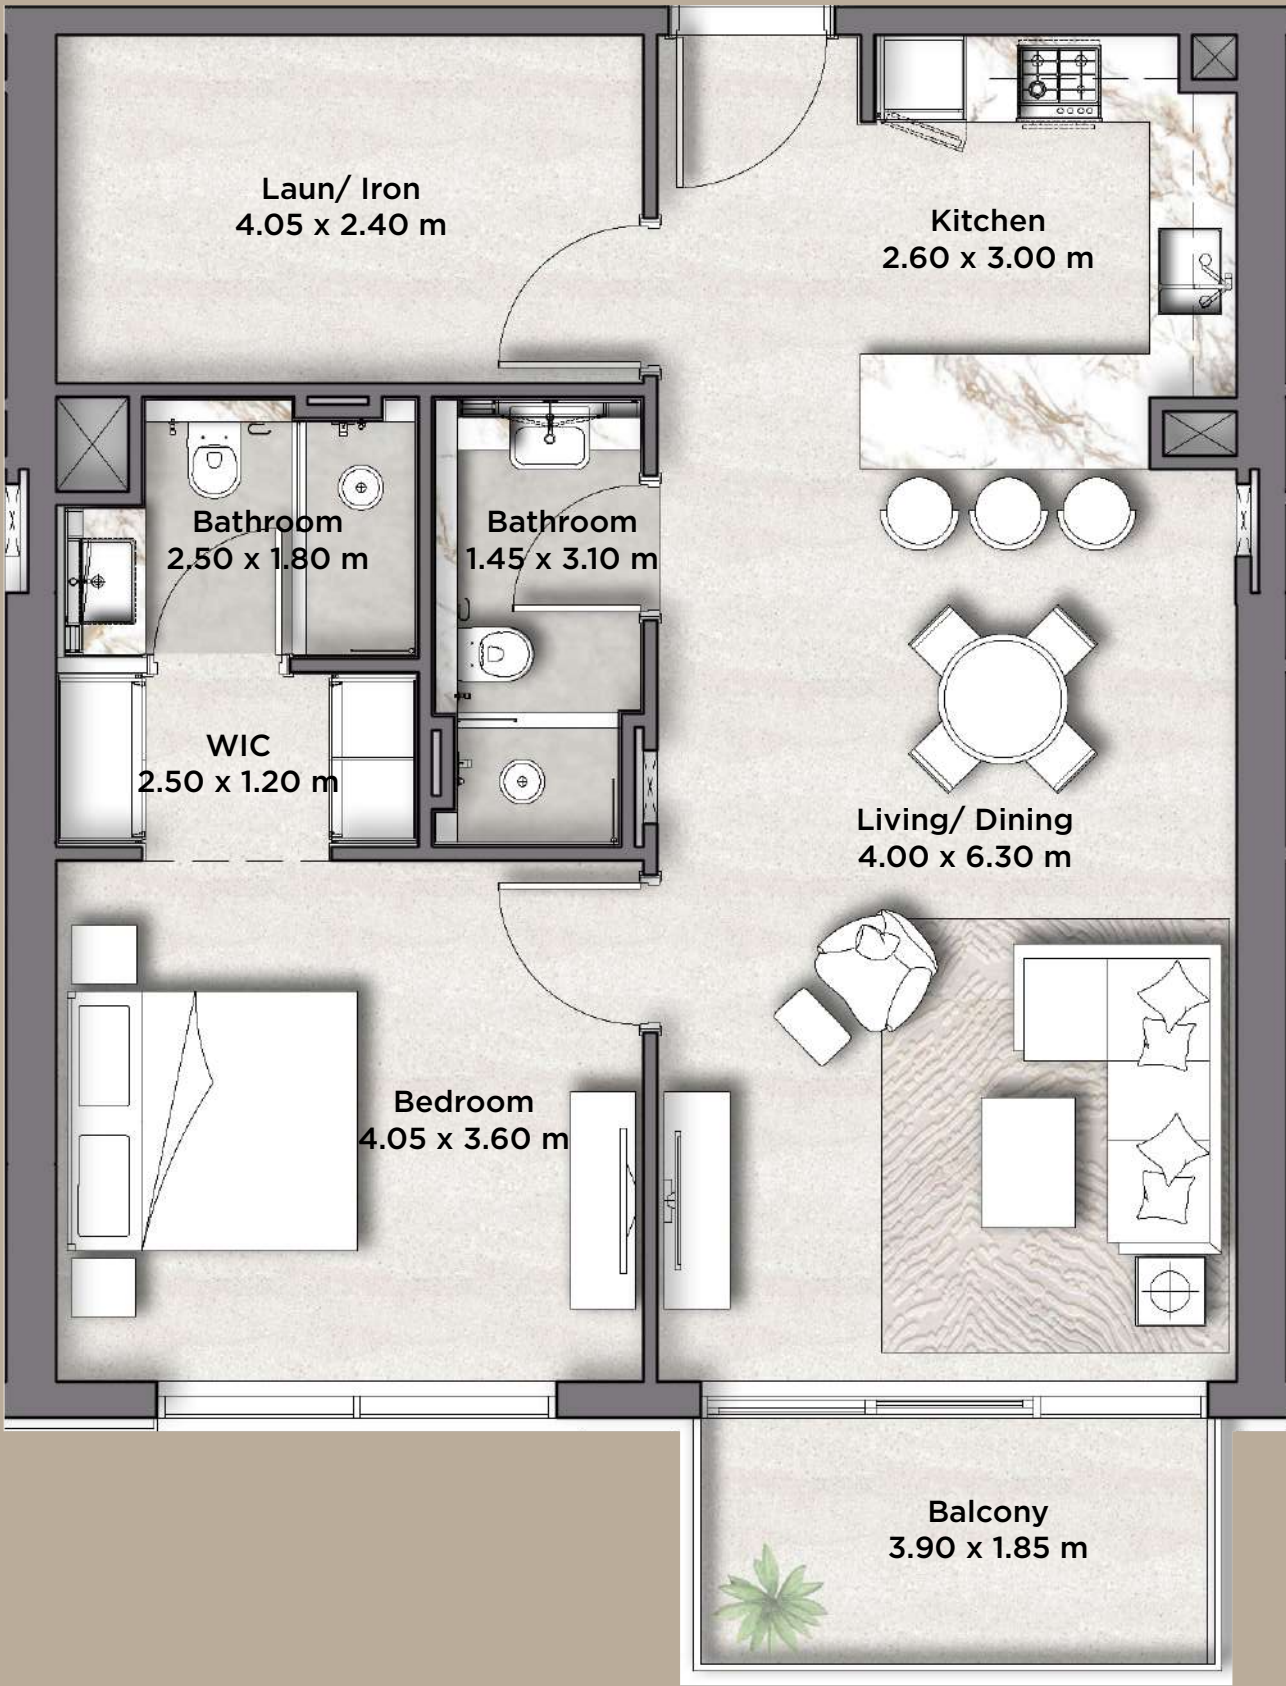

1 BED APARTMENTS TYPE B


	Sq.Meter	Sq.Feet
Suite	86.07	926
Balcony	7.70	83
Total	93.77	1,009

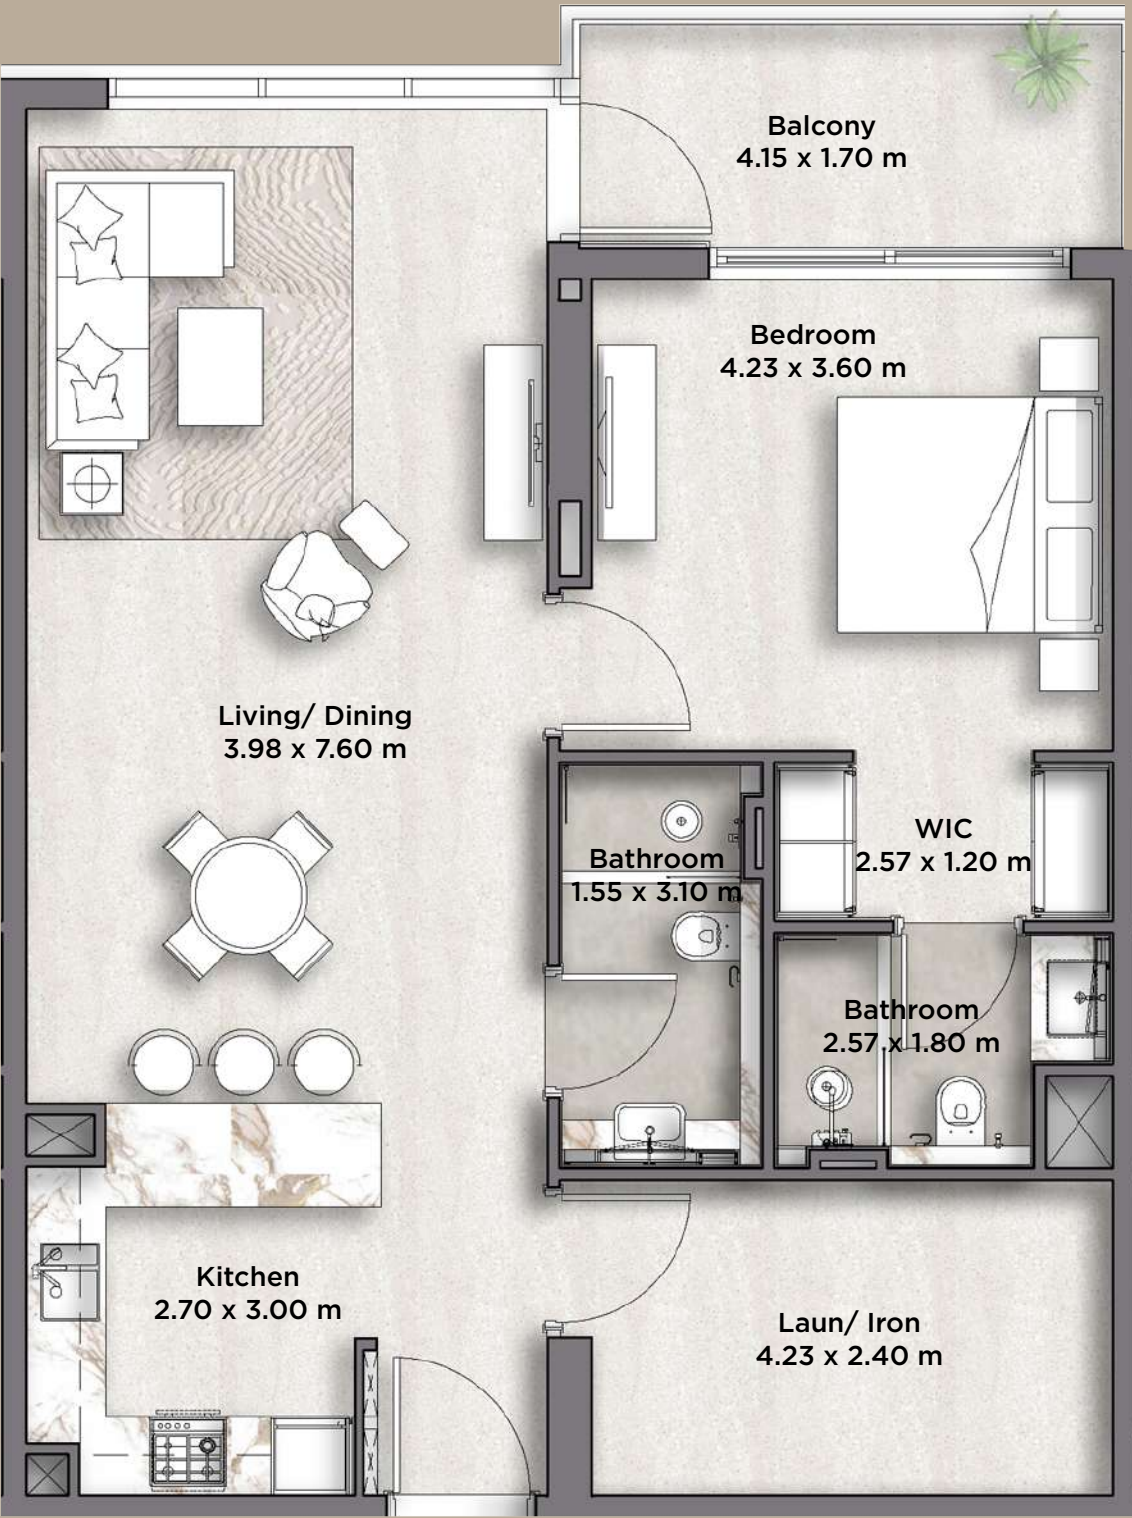

Disclaimer:
(1) All materials, dimensions and drawings are approximate and for illustration purposes. (2) Information is subject to change without notice. (3) Actual suite area may vary from the stated area.
(4) Suite & the balcony area may vary from floor to floor. (5) Drawings not to scale. (6) The developer reserves the right to make revisions/alterations without any liability whatsoever.
(7) Apartments are sold as unfurnished apartments, without furniture, furnishings, etc.

2 BED APARTMENTS TYPE A

	Sq.Meter	Sq.Feet
Suite	129.25	1,391
Balcony	8.43	91
Total	137.68	1,482

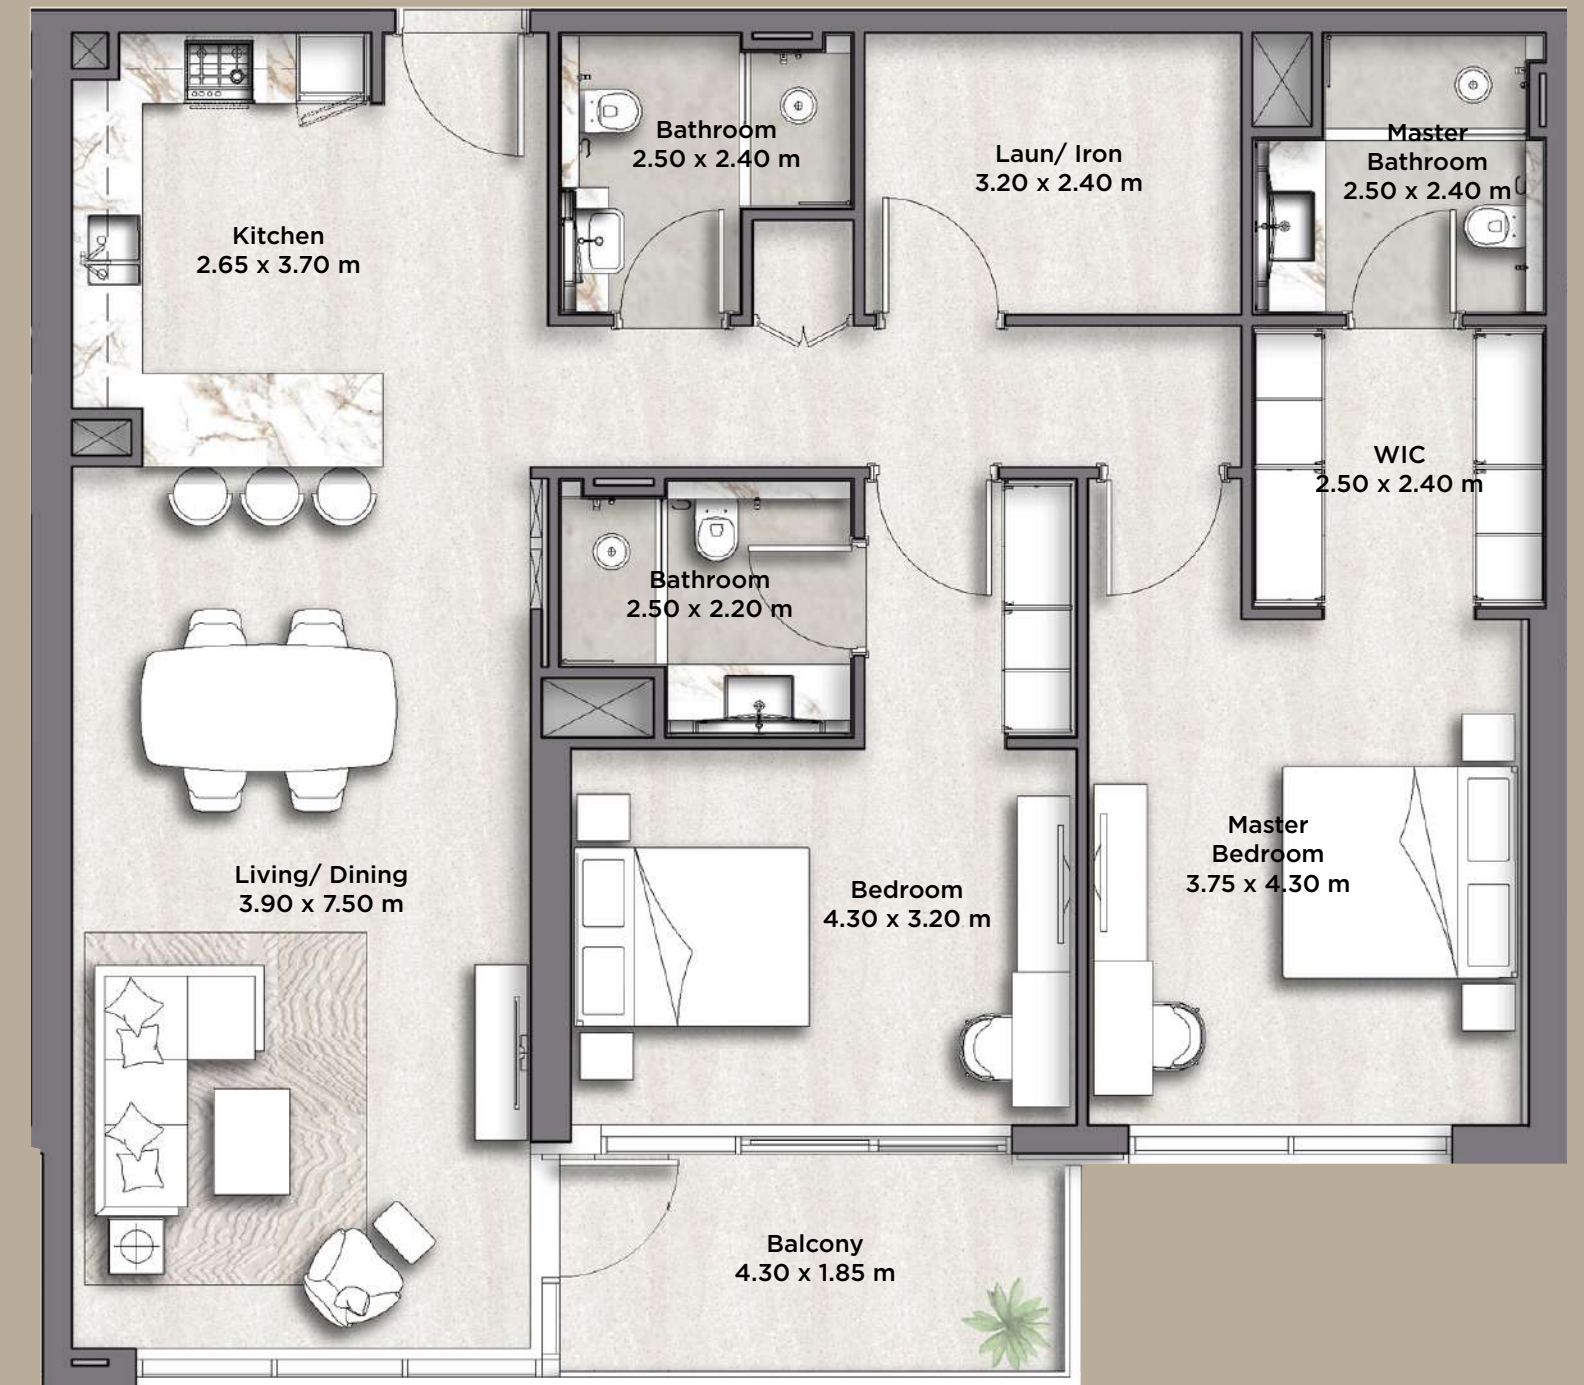

Disclaimer:
(1) All materials, dimensions and drawings are approximate and for illustration purposes. (2) Information is subject to change without notice. (3) Actual suite area may vary from the stated area.
(4) Suite & the balcony area may vary from floor to floor. (5) Drawings not to scale. (6) The developer reserves the right to make revisions/alterations without any liability whatsoever.
(7) Apartments are sold as unfurnished apartments, without furniture, furnishings, etc.

2 BED APARTMENTS TYPE B


	Sq.Meter	Sq.Feet
Suite	127.40	1,371
Balcony	8.43	91
Total	135.83	1,462



Disclaimer:
(1) All materials, dimensions and drawings are approximate and for illustration purposes. (2) Information is subject to change without notice. (3) Actual suite area may vary from the stated area.
(4) Suite & the balcony area may vary from floor to floor. (5) Drawings not to scale. (6) The developer reserves the right to make revisions/alterations without any liability whatsoever.
(7) Apartments are sold as unfurnished apartments, without furniture, furnishings, etc.

2 BED APARTMENTS TYPE C

	Sq.Meter	Sq.Feet
Suite	110.01	1,184
Balcony	49.75	536
Total	159.76	1,720

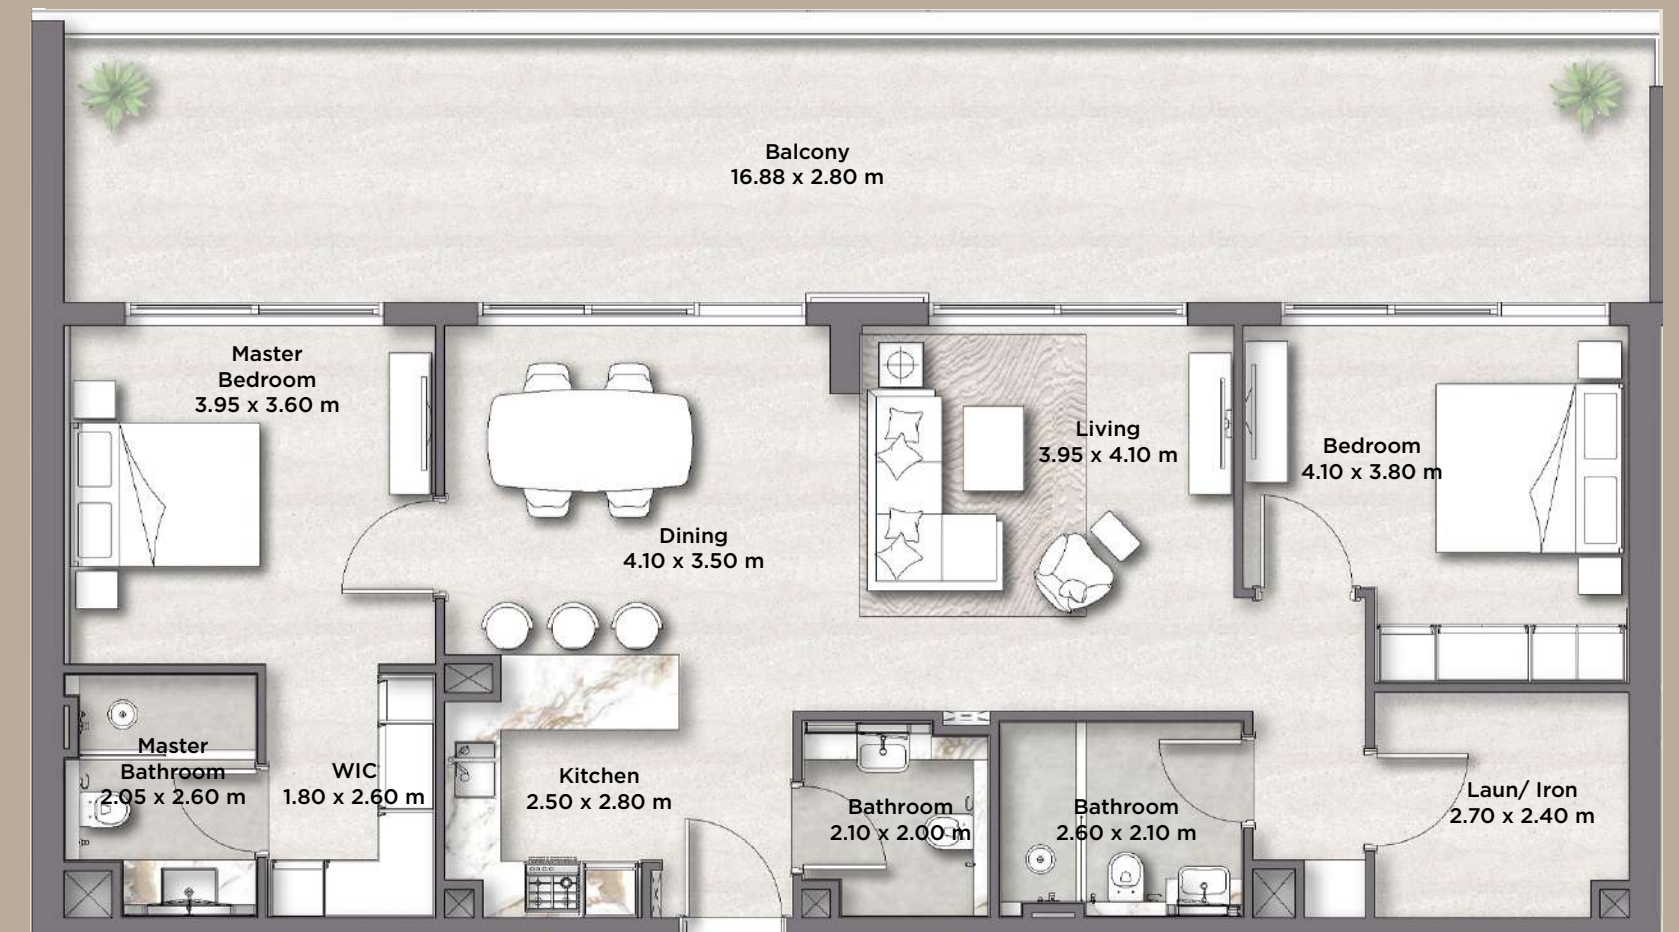

Disclaimer:
(1) All materials, dimensions and drawings are approximate and for illustration purposes. (2) Information is subject to change without notice. (3) Actual suite area may vary from the stated area.
(4) Suite & the balcony area may vary from floor to floor. (5) Drawings not to scale. (6) The developer reserves the right to make revisions/alterations without any liability whatsoever.
(7) Apartments are sold as unfurnished apartments, without furniture, furnishings, etc.

2 BED APARTMENTS TYPE D

	Sq.Meter	Sq.Feet
Suite	126.12	1,358
Balcony	199.53	2,148
Total	325.65	3,506



Disclaimer:
(1) All materials, dimensions and drawings are approximate and for illustration purposes. (2) Information is subject to change without notice. (3) Actual suite area may vary from the stated area.
(4) Suite & the balcony area may vary from floor to floor. (5) Drawings not to scale. (6) The developer reserves the right to make revisions/alterations without any liability whatsoever.
(7) Apartments are sold as unfurnished apartments, without furniture, furnishings, etc.

2 BED APARTMENTS TYPE E


	Sq.Meter	Sq.Feet
Suite	109.22	1,176
Balcony	65.09	701
Total	174.31	1,877



Disclaimer:
(1) All materials, dimensions and drawings are approximate and for illustration purposes. (2) Information is subject to change without notice. (3) Actual suite area may vary from the stated area.
(4) Suite & the balcony area may vary from floor to floor. (5) Drawings not to scale. (6) The developer reserves the right to make revisions/alterations without any liability whatsoever.
(7) Apartments are sold as unfurnished apartments, without furniture, furnishings, etc.

2 BED APARTMENTS TYPE F

	Sq.Meter	Sq.Feet
Suite	150.28	1,618
Balcony	36.18	389
Total	186.46	2,007

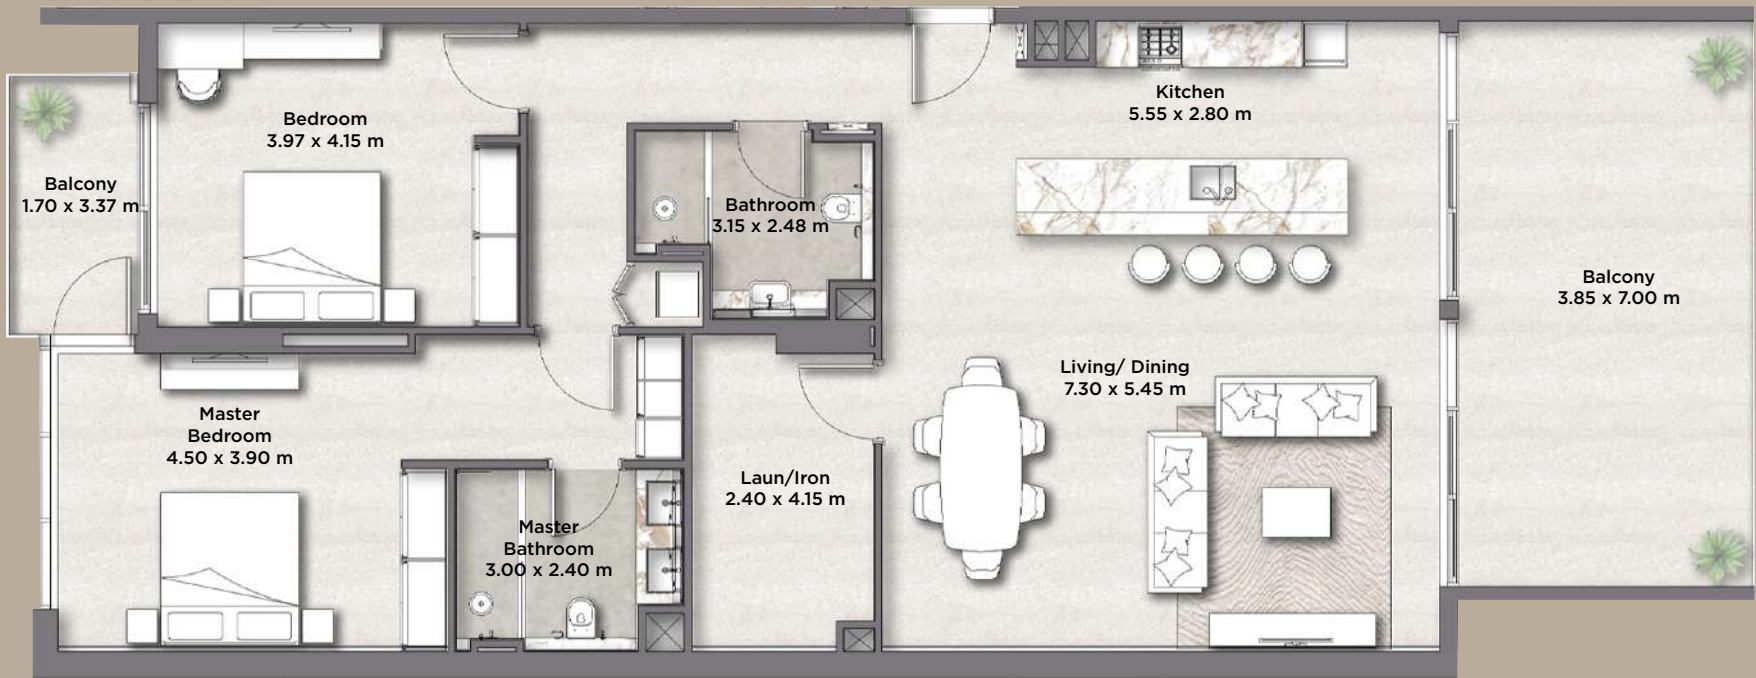

Disclaimer:
(1) All materials, dimensions and drawings are approximate and for illustration purposes. (2) Information is subject to change without notice. (3) Actual suite area may vary from the stated area.
(4) Suite & the balcony area may vary from floor to floor. (5) Drawings not to scale. (6) The developer reserves the right to make revisions/alterations without any liability whatsoever.
(7) Apartments are sold as unfurnished apartments, without furniture, furnishings, etc.

LODGE RESIDENCES

BY

Riviera

FOR MORE INFORMATION PLEASE CONTACT



REAL ESTATE

STAY AHEAD, INVEST SMART

📞 +971 55 476 7630

☎ +971 4 368 7878

✉ info@afsrealestate.com

🌐 www.afsrealestate.com



DUBRICKS

POSSIBILITIES ARE LIMITLESS

📞 +971 50 674 2020

☎ +971 4 368 7878

✉ info@dubricks.com

🌐 www.dubricks.com