



# Contents

03 - Community Facilities

04 - Town Square Dubai

05 - THE REGENT Residences

07 - Interior & Exterior

11 - Facilities

13 - Lifestyle

15 - Floor Plans






## About **TOWN SQUARE DUBAI**

A vibrant community offering elegantly designed homes and amenities for Urban living.

With a central park and other landscaped green spaces, the community offers a perfect setting for a healthy and peaceful lifestyle.

Surrounded by jogging trails, cycle lanes, cafes, restaurants and convenience retail - Town Square has everything you need!



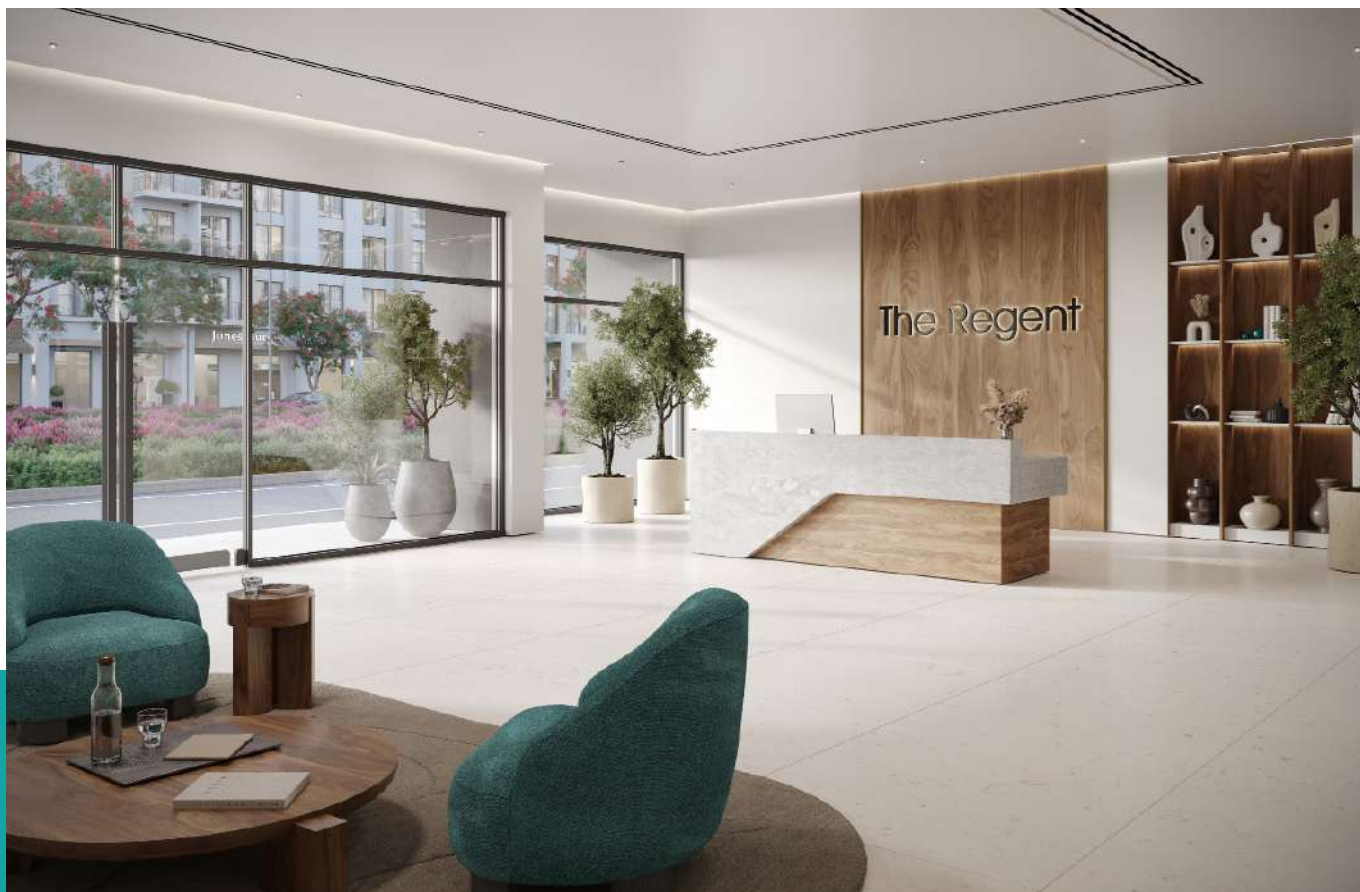

# The Regent Residences

Aesthetic and functional - each space is carefully designed to offer you a home you can truly call your own!

With a mix of studios, 1, 2, 3 bedroom & duplex apartments - the intuitive layouts are contemporary, keeping in mind privacy and comfort.

Come home to an airy, welcoming lobby, and unwind at the landscaped courtyard which houses a swimming pool, spacious deck and kids play areas.





# Retail outlets & F&B








# Interior

Living and dining areas offer abundant natural light. Bedrooms are furnished with glazed porcelain floors and in-built wardrobes whereas master bedrooms have an en-suite bathroom.

The modern day kitchen layouts entail scratch and stain proof prep counters, overhead cabinets and glazed porcelain tile flooring.





 







# Facilities

Live in a home where a variety of wellness, entertainment and leisure options are just a step away.

THE REGENT Residences at Town Square Dubai includes retail and F&B outlets on the ground floor, a gorgeous swimming pool, kids play areas in the courtyard, premium gyms, and all amenities one would expect from a world-class residential address.



# Lifestyle

Town Square Park is an urban green space with vast open lawns, interactive kids play areas that also hosts community engagement pop ups and events.

The 37,000 sqm park is bordered by open-air cafés, hundreds of retail outlets, invigorating jogging trails and a whole lot more amenities for its residents to enjoy.









## Floor Plans






# The Regent

Residences

## STUDIO

Unit Type A

AREA	
SUITE	31.26 Sq.m / 336.48 Sq.ft
TOTAL BUILT-UP AREA	31.26 Sq.m / 336.48 Sq.ft

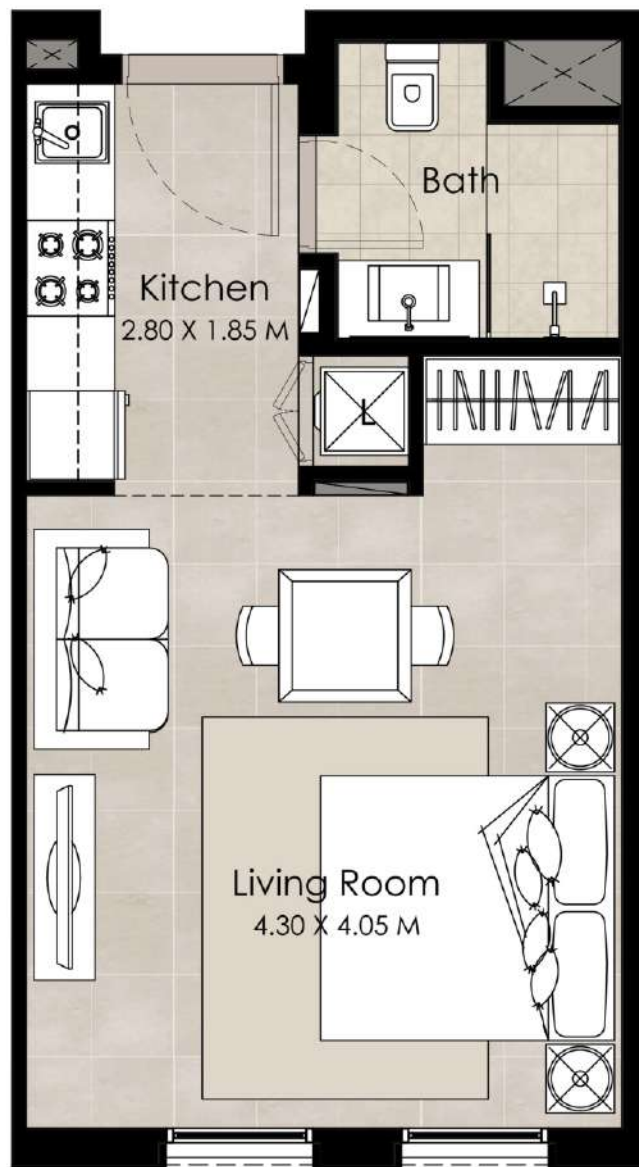

### Disclaimer

1. All room dimensions are in metric and measured to structural elements and exclude wall finishes and construction tolerances. 2. All dimensions have been provided by our consultant architects. 3. All materials, dimensions, drawings features and amenities are approximate at the time of printing. 4. Actual area may vary from stated area. Drawings not to scale E&EO. The developer reserves the right to make revisions to the floor plans and any features, materials, dimensions, drawings and amenities mentioned in this brochure without notice.

# The Regent

Residences

## 1 BEDROOM

### Unit Type A

AREA	
SUITE	51.85 Sq.m / 558.06 Sq.ft
BALCONY	6.4 Sq.m / 68.88 Sq.ft
TOTAL BUILT-UP AREA	58.25 Sq.m / 626.94 Sq.ft



\*Balcony sizes vary

#### Disclaimer

1. All room dimensions are in metric and measured to structural elements and exclude wall finishes and construction tolerances. 2. All dimensions have been provided by our consultant architects. 3. All materials, dimensions, drawings features and amenities are approximate at the time of printing. 4. Actual area may vary from stated area. Drawings not to scale E&EO. The developer reserves the right to make revisions to the floor plans and any features, materials, dimensions, drawings and amenities mentioned in this brochure without notice.



# The Regent

Residences

## 2 BEDROOM

Unit Type A

AREA	
SUITE	87.99 Sq.m / 947.03 Sq.ft
BALCONY	19.52 Sq.m / 210.09 Sq.ft
TOTAL BUILT-UP AREA	107.51 Sq.m / 1157.13 Sq.ft



\*Balcony sizes vary

### Disclaimer

1. All room dimensions are in metric and measured to structural elements and exclude wall finishes and construction tolerances. 2. All dimensions have been provided by our consultant architects. 3. All materials, dimensions, drawings features and amenities are approximate at the time of printing. 4. Actual area may vary from stated area. Drawings not to scale E&EO. The developer reserves the right to make revisions to the floor plans and any features, materials, dimensions, drawings and amenities mentioned in this brochure without notice.

# The Regent

Residences

## 2 BEDROOM

Unit Type D

AREA	
SUITE	83.69 Sq.m / 900.75 Sq.ft
BALCONY	6.4 Sq.m / 68.88 Sq.ft
TOTAL BUILT-UP AREA	90.09 Sq.m / 969.63 Sq.ft



\*Balcony sizes vary

### Disclaimer

1. All room dimensions are in metric and measured to structural elements and exclude wall finishes and construction tolerances. 2. All dimensions have been provided by our consultant architects. 3. All materials, dimensions, drawings features and amenities are approximate at the time of printing. 4. Actual area may vary from stated area. Drawings not to scale E&EO. The developer reserves the right to make revisions to the floor plans and any features, materials, dimensions, drawings and amenities mentioned in this brochure without notice.



# The Regent

Residences

## 2 BEDROOM

Unit Type L

AREA	
SUITE	86.52 Sq.m / 931.21 Sq.ft
BALCONY	7.08 Sq.m / 76.20 Sq.ft
TOTAL BUILT-UP AREA	93.6 Sq.m / 1007.41 Sq.ft



\*Balcony sizes vary

### Disclaimer

1. All room dimensions are in metric and measured to structural elements and exclude wall finishes and construction tolerances. 2. All dimensions have been provided by our consultant architects. 3. All materials, dimensions, drawings features and amenities are approximate at the time of printing. 4. Actual area may vary from stated area. Drawings not to scale E&EO. The developer reserves the right to make revisions to the floor plans and any features, materials, dimensions, drawings and amenities mentioned in this brochure without notice.

# The Regent

Residences

## 2 BEDROOM

Unit Type P

AREA	
SUITE	84.09 Sq.m / 905.05 Sq.ft
BALCONY	7.08 Sq.m / 76.20 Sq.ft
TOTAL BUILT-UP AREA	91.17 Sq.m / 981.26 Sq.ft



\*Balcony sizes vary

### Disclaimer

1. All room dimensions are in metric and measured to structural elements and exclude wall finishes and construction tolerances. 2. All dimensions have been provided by our consultant architects. 3. All materials, dimensions, drawings features and amenities are approximate at the time of printing. 4. Actual area may vary from stated area. Drawings not to scale E&EO. The developer reserves the right to make revisions to the floor plans and any features, materials, dimensions, drawings and amenities mentioned in this brochure without notice.



# The Regent

Residences

## 3 BEDROOM

### Unit Type B

AREA	
SUITE	120.51 Sq.m / 1297.04 Sq.ft
BALCONY	21.03 Sq.m / 226.34 Sq.ft
TOTAL BUILT-UP AREA	141.54 Sq.m / 1523.39 Sq.ft



\*Balcony sizes vary

#### Disclaimer

1. All room dimensions are in metric and measured to structural elements and exclude wall finishes and construction tolerances. 2. All dimensions have been provided by our consultant architects. 3. All materials, dimensions, drawings features and amenities are approximate at the time of printing. 4. Actual area may vary from stated area. Drawings not to scale E&EO. The developer reserves the right to make revisions to the floor plans and any features, materials, dimensions, drawings and amenities mentioned in this brochure without notice.

# The Regent

## Residences

FOR MORE INFORMATION PLEASE CONTACT



📞 +971 55 476 7630  
☎️ +971 4 368 7878  
✉️ [info@afsrealestate.com](mailto:info@afsrealestate.com)  
🌐 [www.afsrealestate.com](http://www.afsrealestate.com)



**DUBRICKS**  
POSSIBILITIES ARE LIMITLESS

📞 +971 50 674 2020  
☎️ +971 4 368 7878  
✉️ [info@dubricks.com](mailto:info@dubricks.com)  
🌐 [www.dubricks.com](http://www.dubricks.com)

