


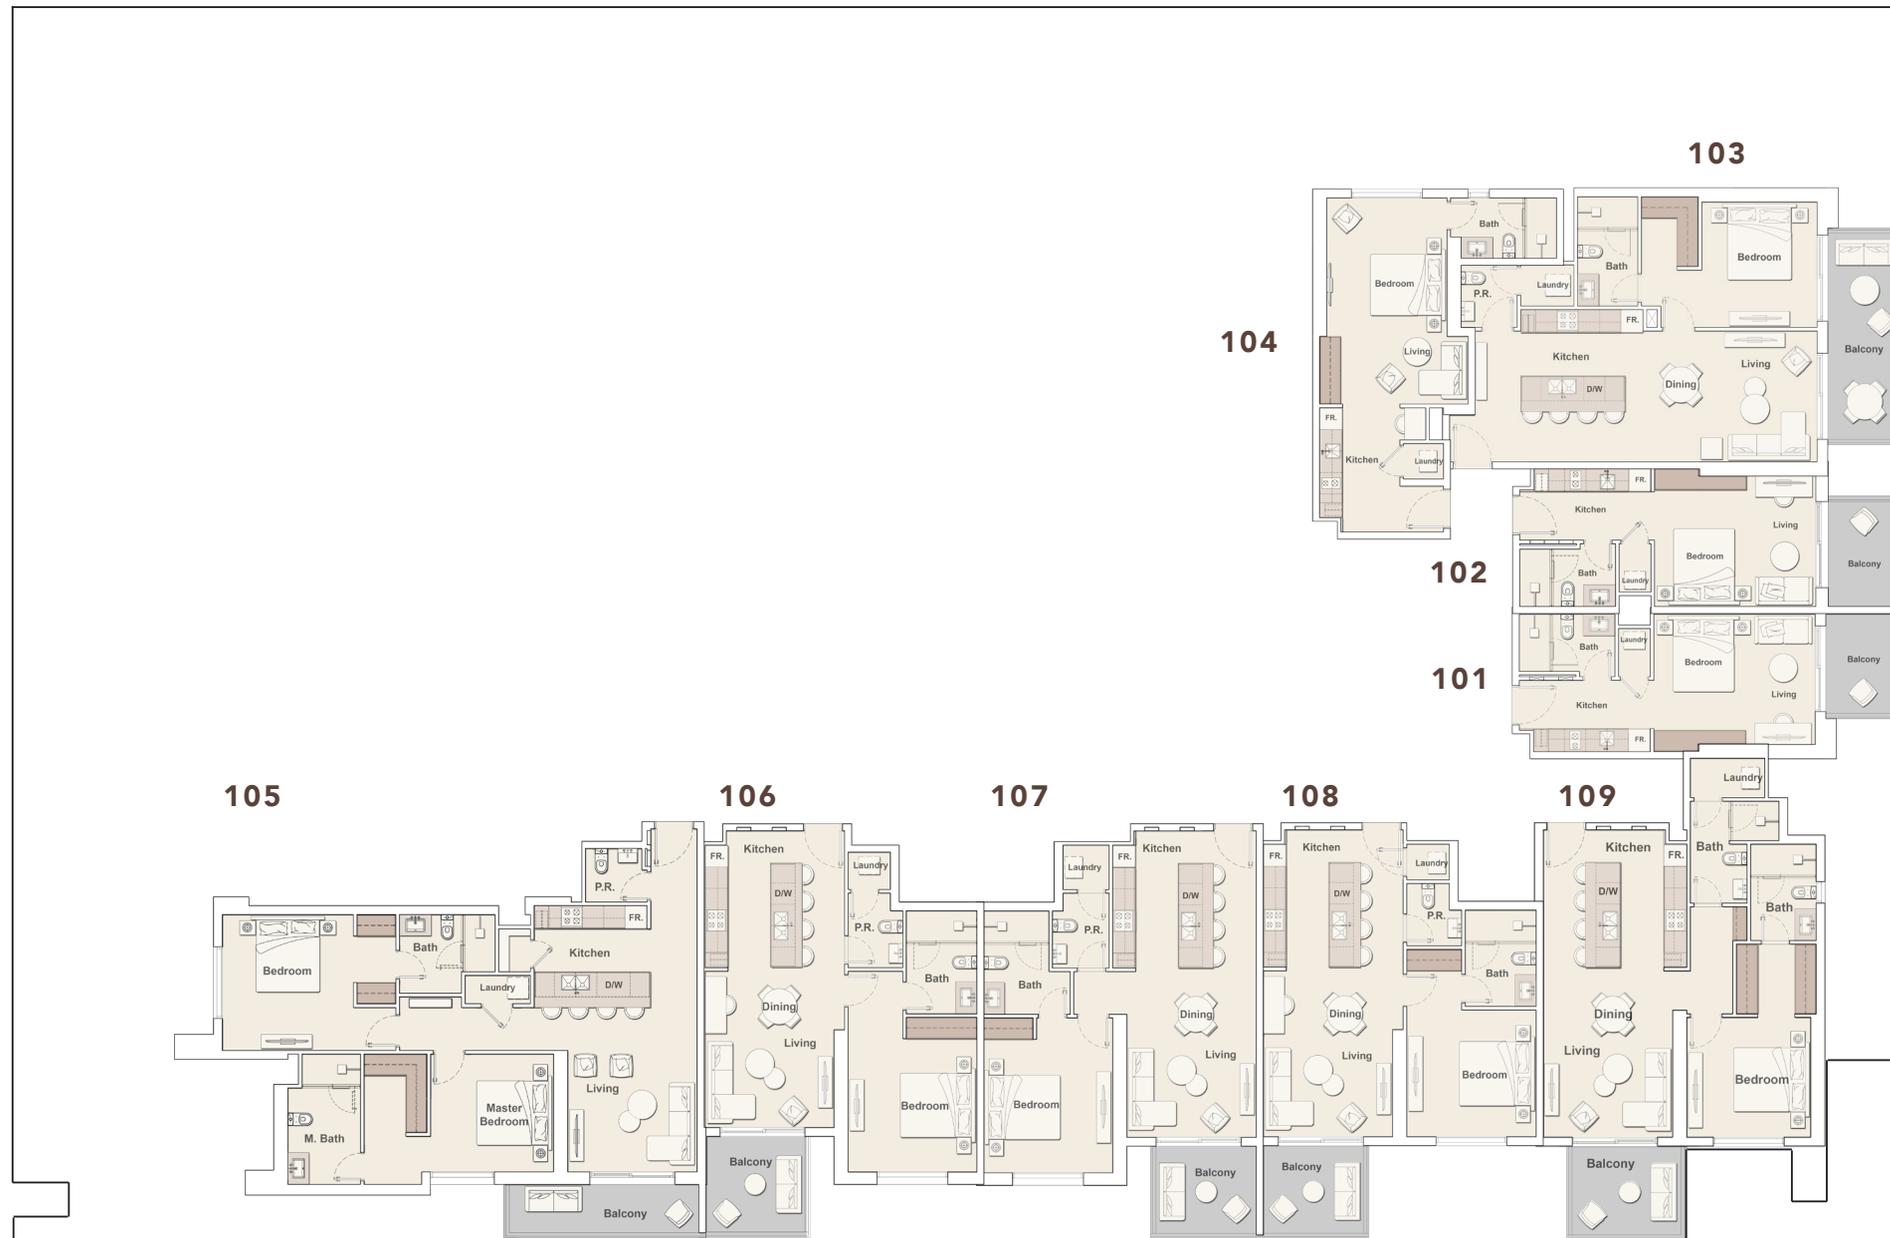

# 1<sup>ST</sup> FLOOR

# THE SLOANE


by BELGRAVIA HEIGHTS



# 2<sup>ND</sup> - 13<sup>TH</sup> FLOOR

# THE SLOANE


by BELGRAVIA HEIGHTS

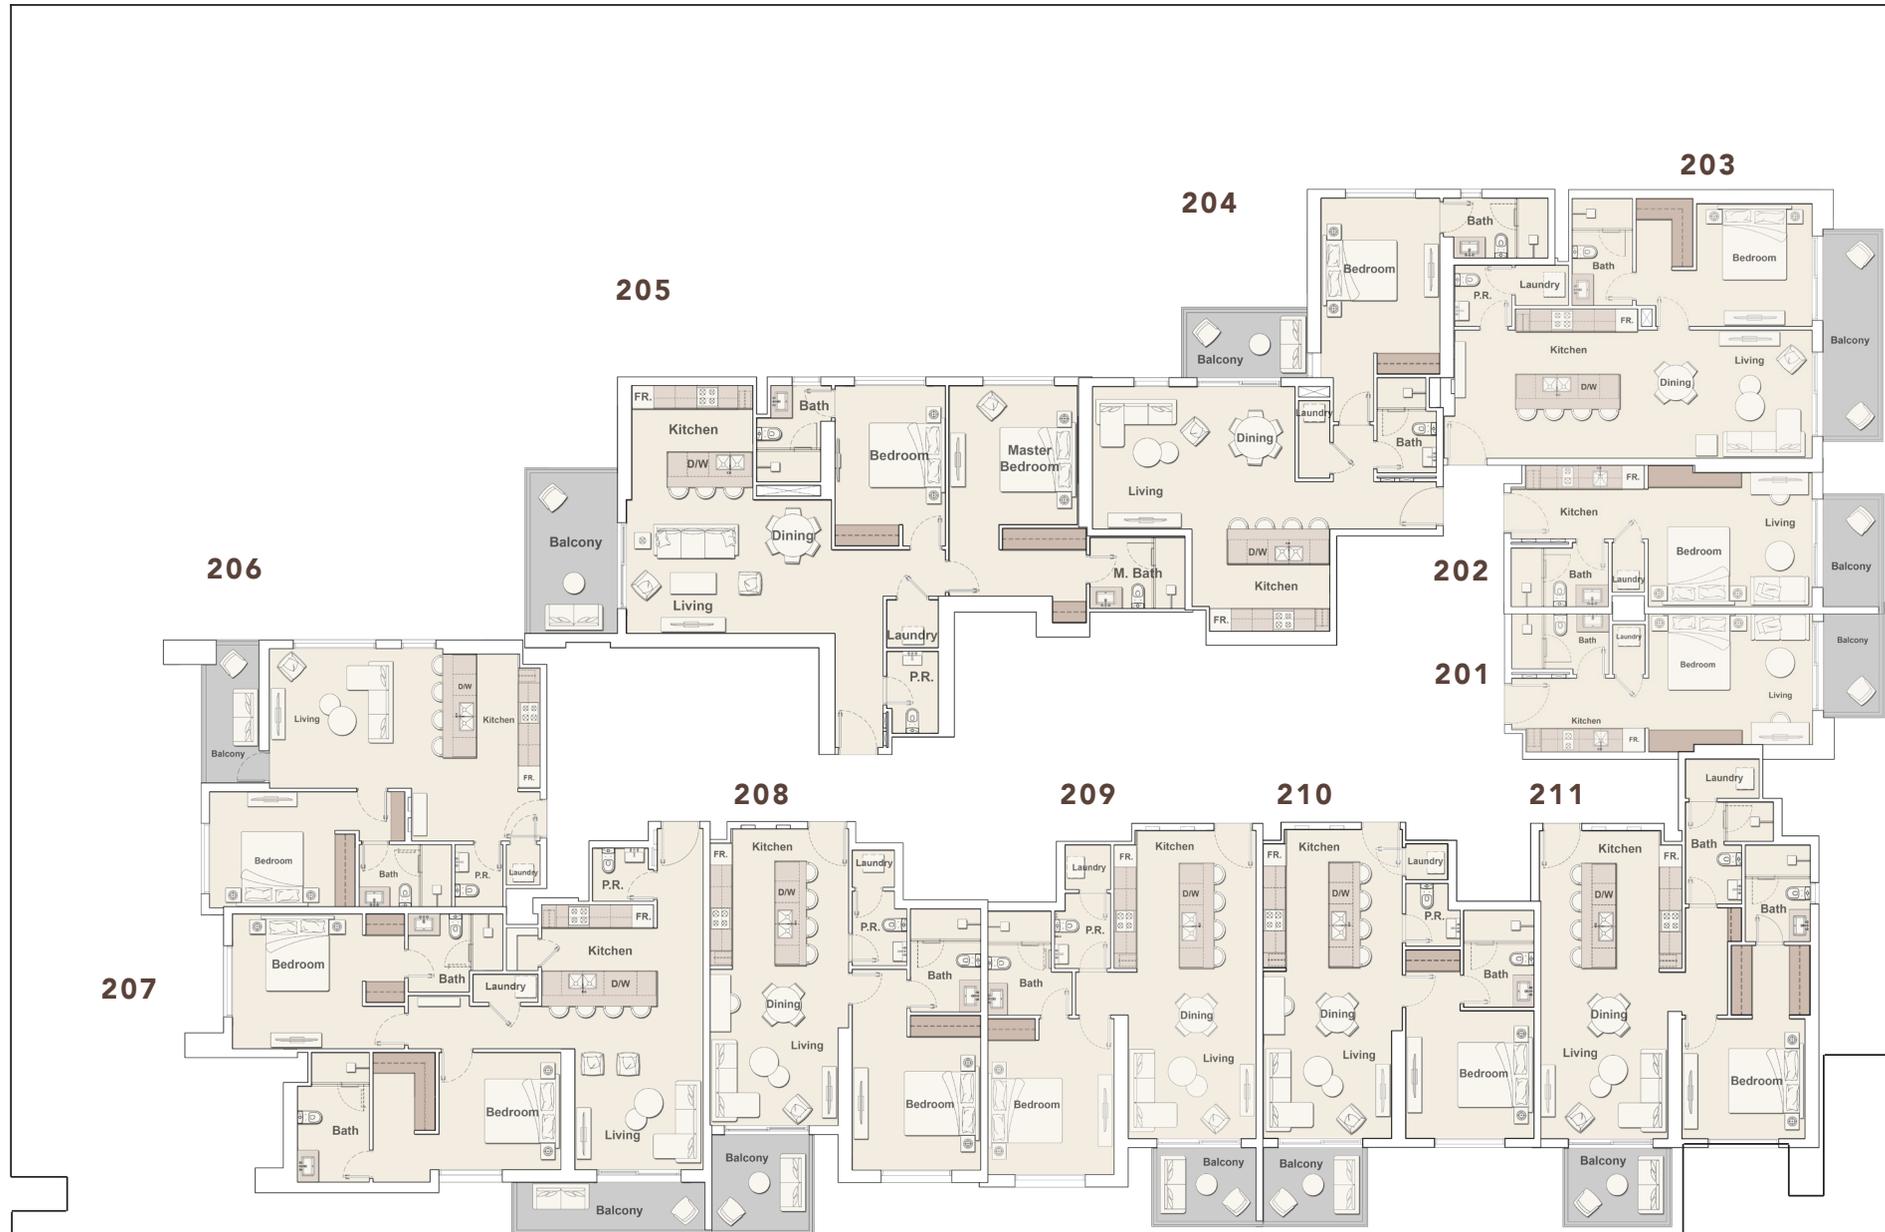

# STUDIO TYPE E-1

# THE SLOANE


by BELGRAVIA HEIGHTS

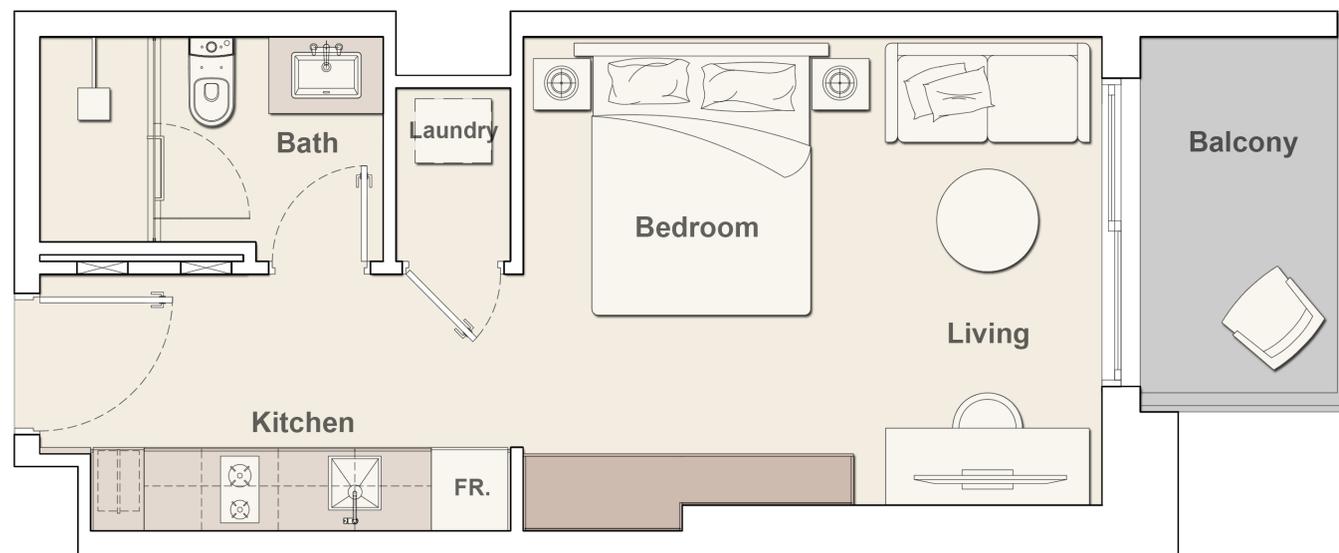

1<sup>st</sup> Floor



2<sup>nd</sup> - 13<sup>th</sup> Floor

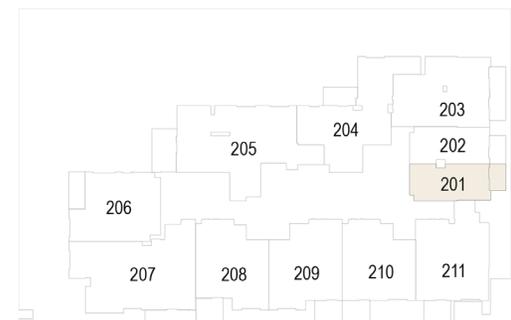


Internal Living Area	363.61 sq.ft.
External Living Area	56.40 sq.ft.
<b>Total Living Area</b>	<b>420.01 sq.ft.</b>


# STUDIO TYPE E-2

# THE SLOANE


by BELGRAVIA HEIGHTS

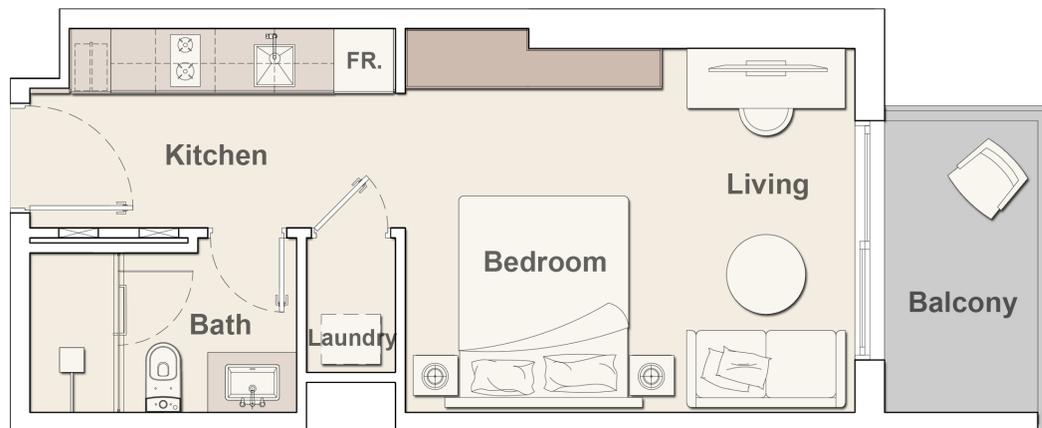

1<sup>st</sup> Floor

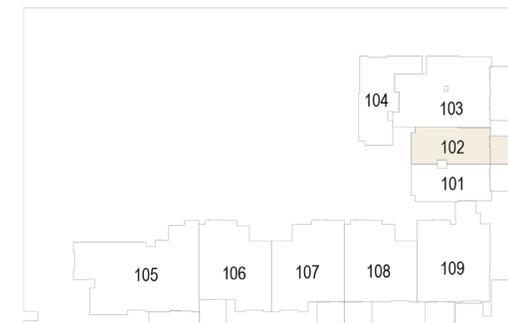

2<sup>nd</sup> - 13<sup>th</sup> Floor

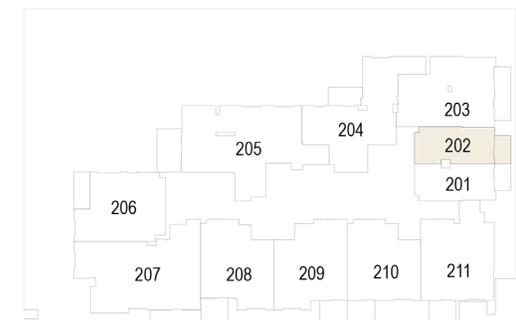

Internal Living Area 361.88 sq.ft.

External Living Area 59.20 sq.ft.

**Total Living Area 421.08 sq.ft.**




All drawings and dimensions are approximate. Drawings are not to scale and are subject to change without notice. The developer reserves the right to make revisions. The units are measured at typical floor in the building and columns may vary in size depending on the floor level. The furnishings and accessories shown are for representation only. The length and width of the Unit and balcony varies depending on which floor and which orientation the unit is located within the building to comply with the building authority regulations. Apartment unit sizes may vary. Actual unit sizes will be reflected on the Sales and Purchase Agreement.


# STUDIO TYPE G

# THE SLOANE

by BELGRAVIA HEIGHTS

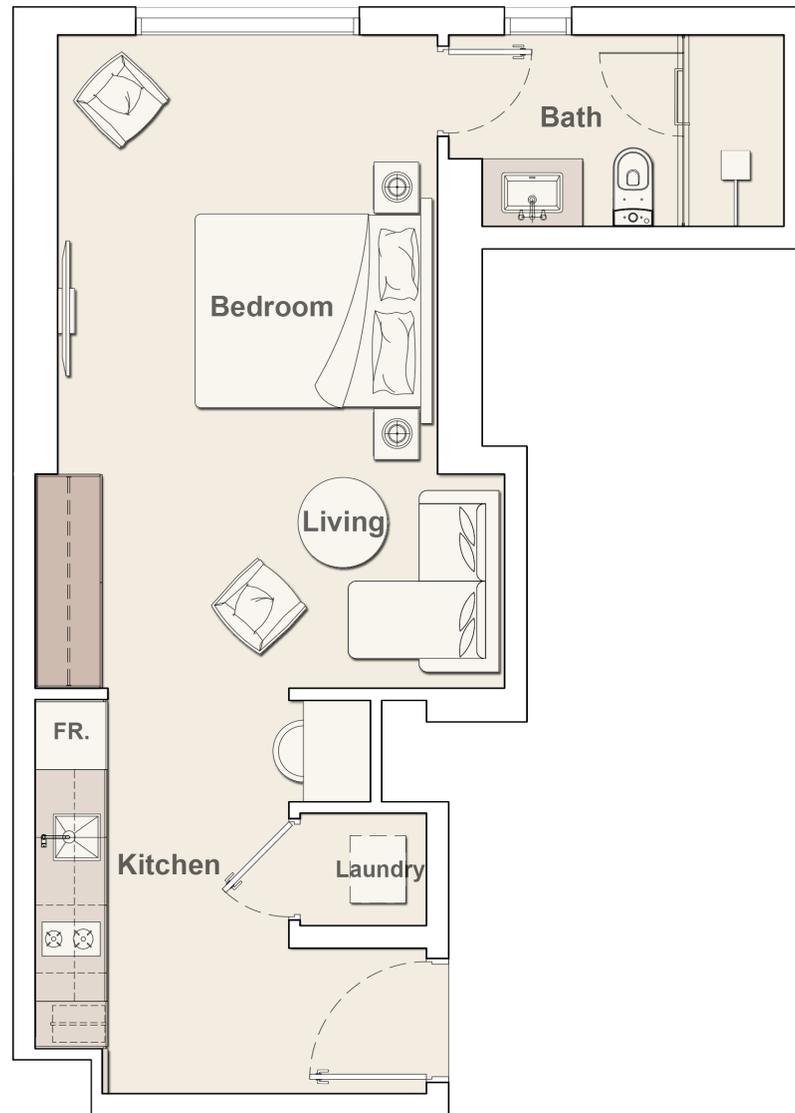

1<sup>st</sup> Floor

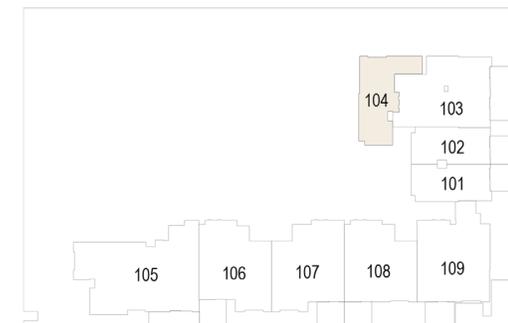

Internal Living Area 454.02 sq.ft.


External Living Area

Total Living Area 454.02 sq.ft.


# 1 BEDROOM TYPE B-1

# THE SLOANE


by BELGRAVIA HEIGHTS

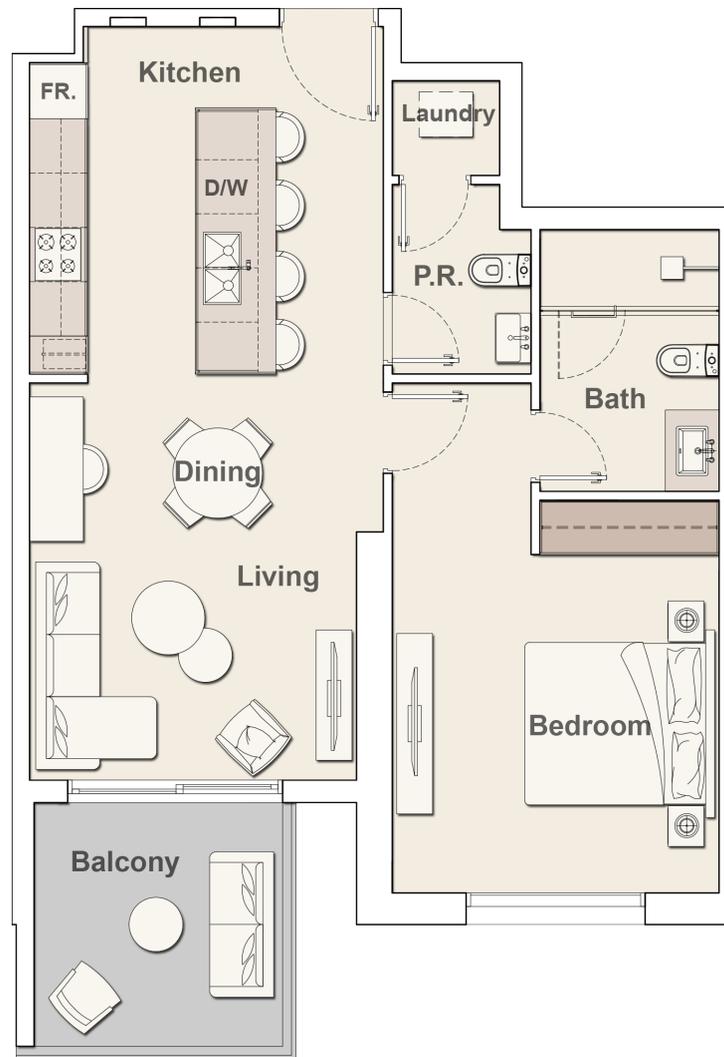

1<sup>st</sup> Floor

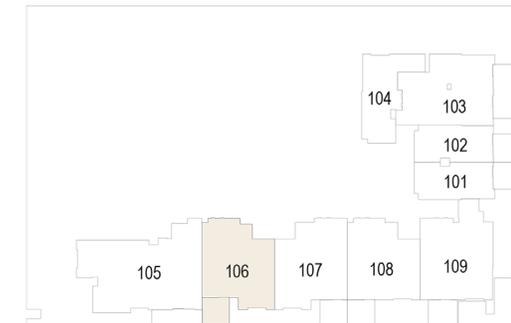

2<sup>nd</sup> - 13<sup>th</sup> Floor

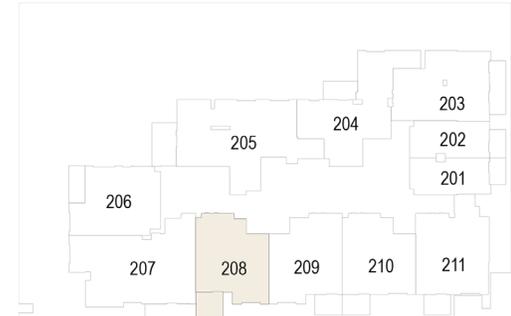

Internal Living Area 710.96 sq.ft.

External Living Area 91.49 sq.ft.

**Total Living Area 802.45 sq.ft.**


# 1 BEDROOM TYPE B-2

# THE SLOANE


by BELGRAVIA HEIGHTS



1<sup>st</sup> Floor

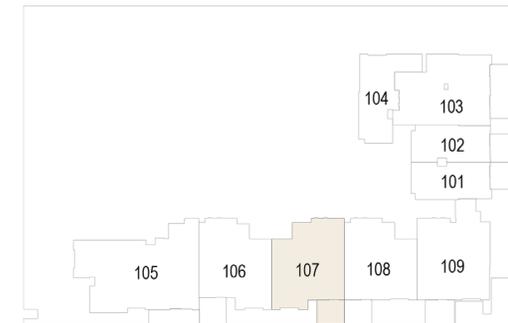

2<sup>nd</sup> - 13<sup>th</sup> Floor

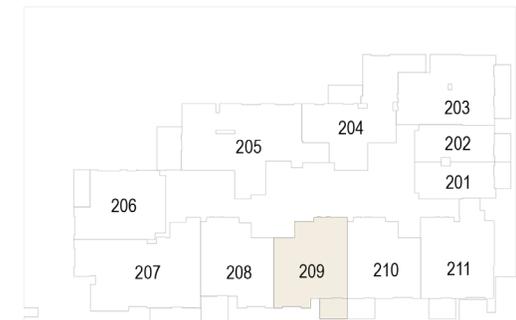

Internal Living Area 728.07 sq.ft.


External Living Area 71.90 sq.ft.

**Total Living Area 799.97 sq.ft.**


# 1 BEDROOM TYPE C

# THE SLOANE


by BELGRAVIA HEIGHTS

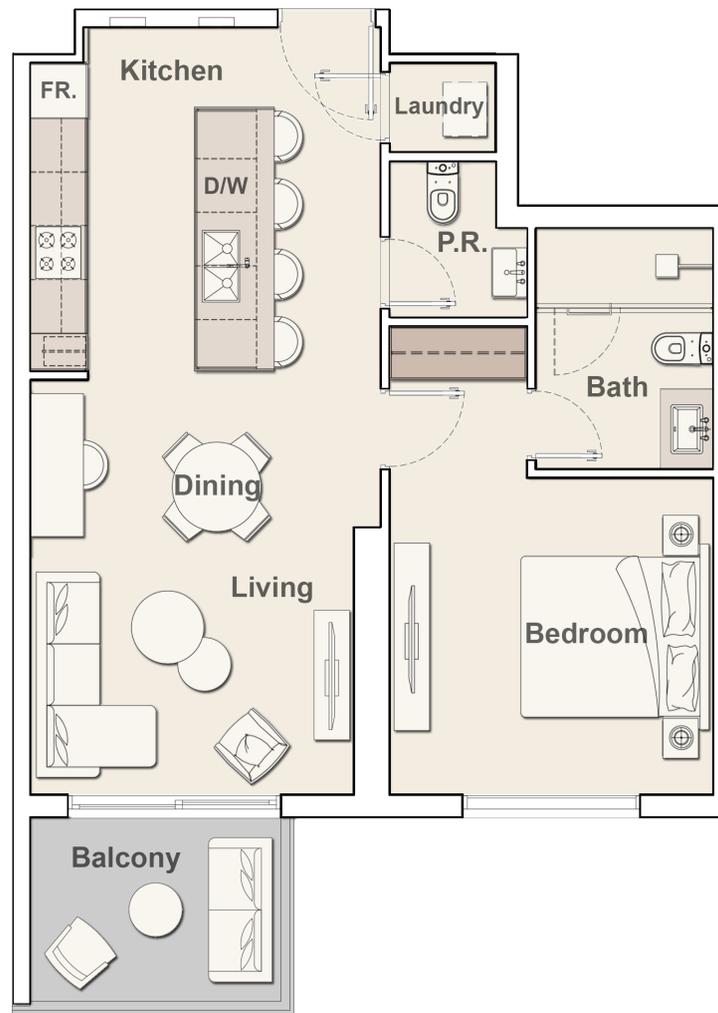

1<sup>st</sup> Floor

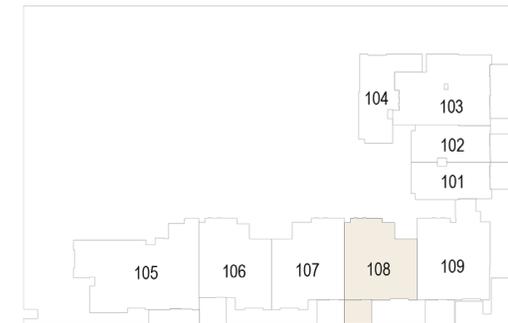

2<sup>nd</sup> - 13<sup>th</sup> Floor

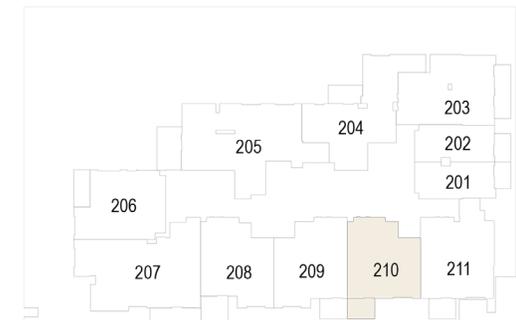

Internal Living Area 679.96 sq.ft.


External Living Area 71.90 sq.ft.

**Total Living Area 751.86 sq.ft.**


# 1 BEDROOM TYPE D

# THE SLOANE


by BELGRAVIA HEIGHTS

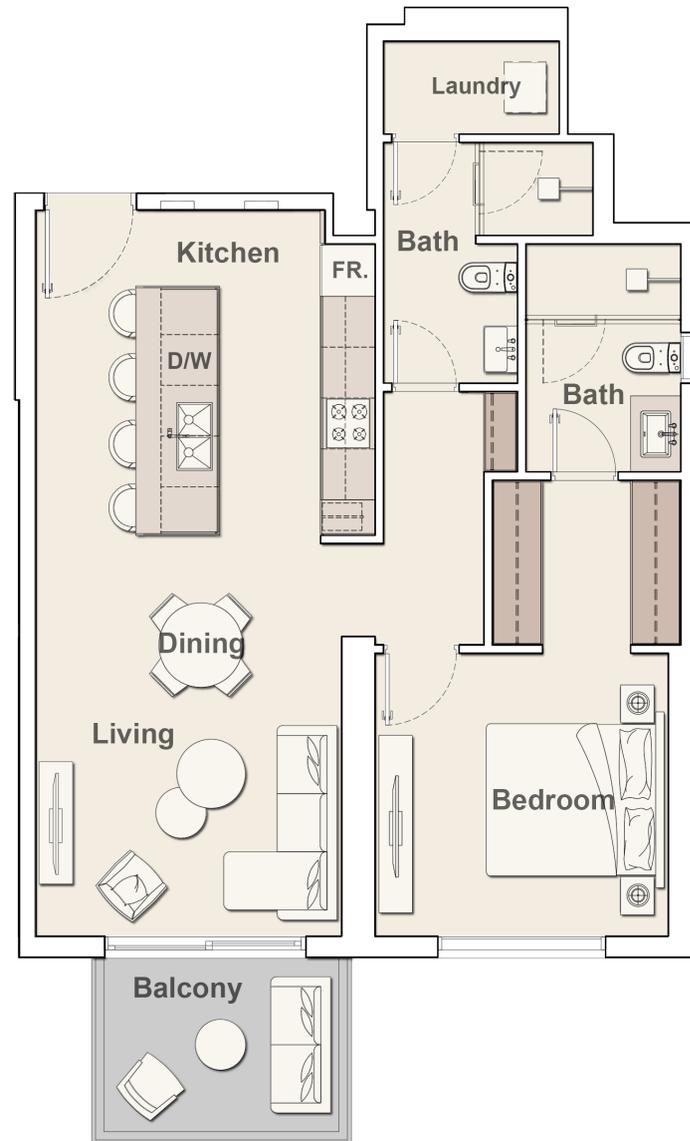

1<sup>st</sup> Floor

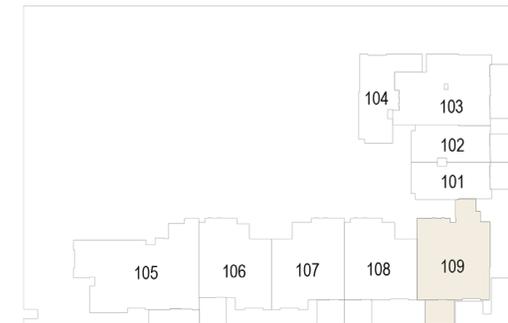

2<sup>nd</sup> - 13<sup>th</sup> Floor

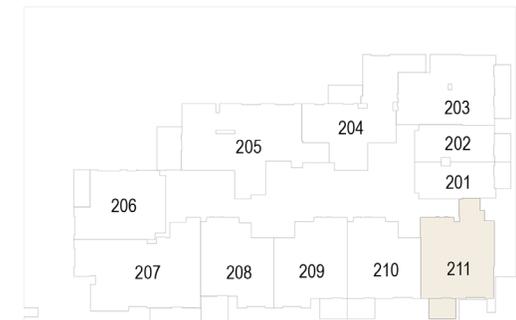

Internal Living Area 795.13 sq.ft.


External Living Area 70.07 sq.ft.

**Total Living Area 865.20 sq.ft.**


# 1 BEDROOM TYPE F

# THE SLOANE


by BELGRAVIA HEIGHTS

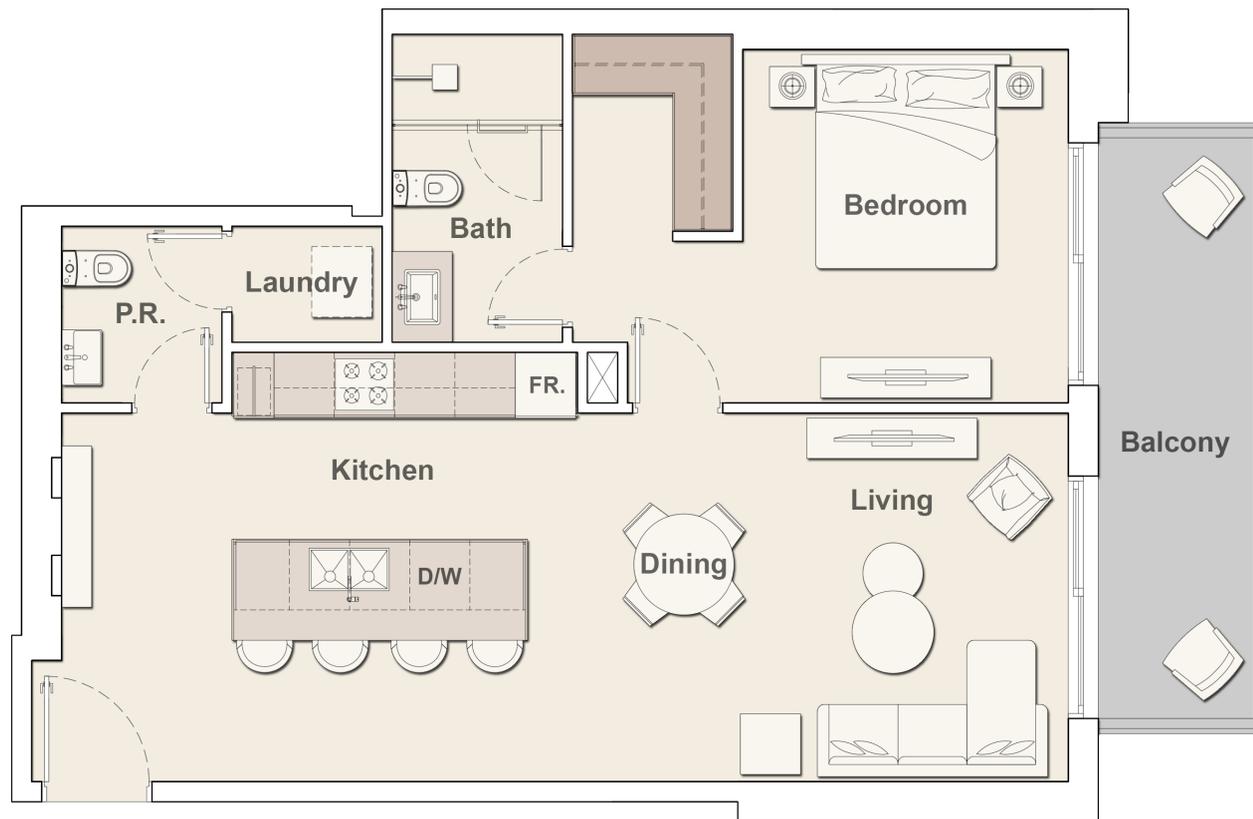

1<sup>st</sup> Floor

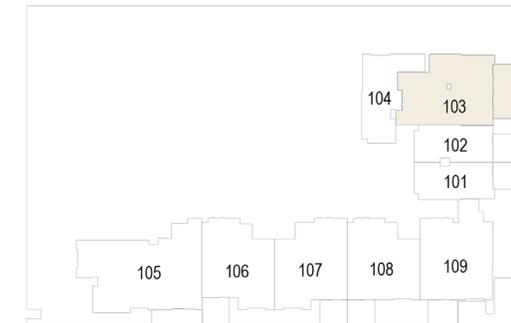

2<sup>nd</sup> - 13<sup>th</sup> Floor

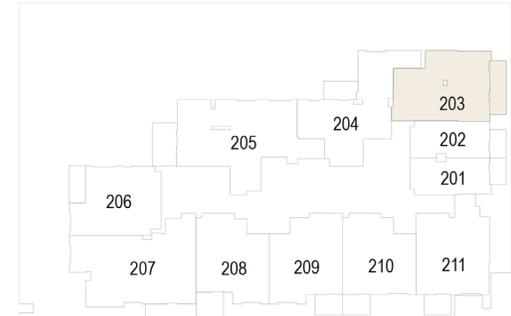

Internal Living Area 782.97 sq.ft.

External Living Area 112.69 sq.ft.

Total Living Area 895.66 sq.ft.


# 1 BEDROOM TYPE H

# THE SLOANE

by BELGRAVIA HEIGHTS



2<sup>nd</sup> - 13<sup>th</sup> Floor

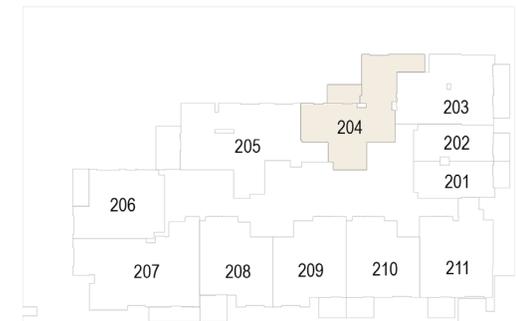


Internal Living Area	864.88 sq.ft.
External Living Area	79.65 sq.ft.
<b>Total Living Area</b>	<b>944.53 sq.ft.</b>


# 1 BEDROOM TYPE J

# THE SLOANE

by BELGRAVIA HEIGHTS

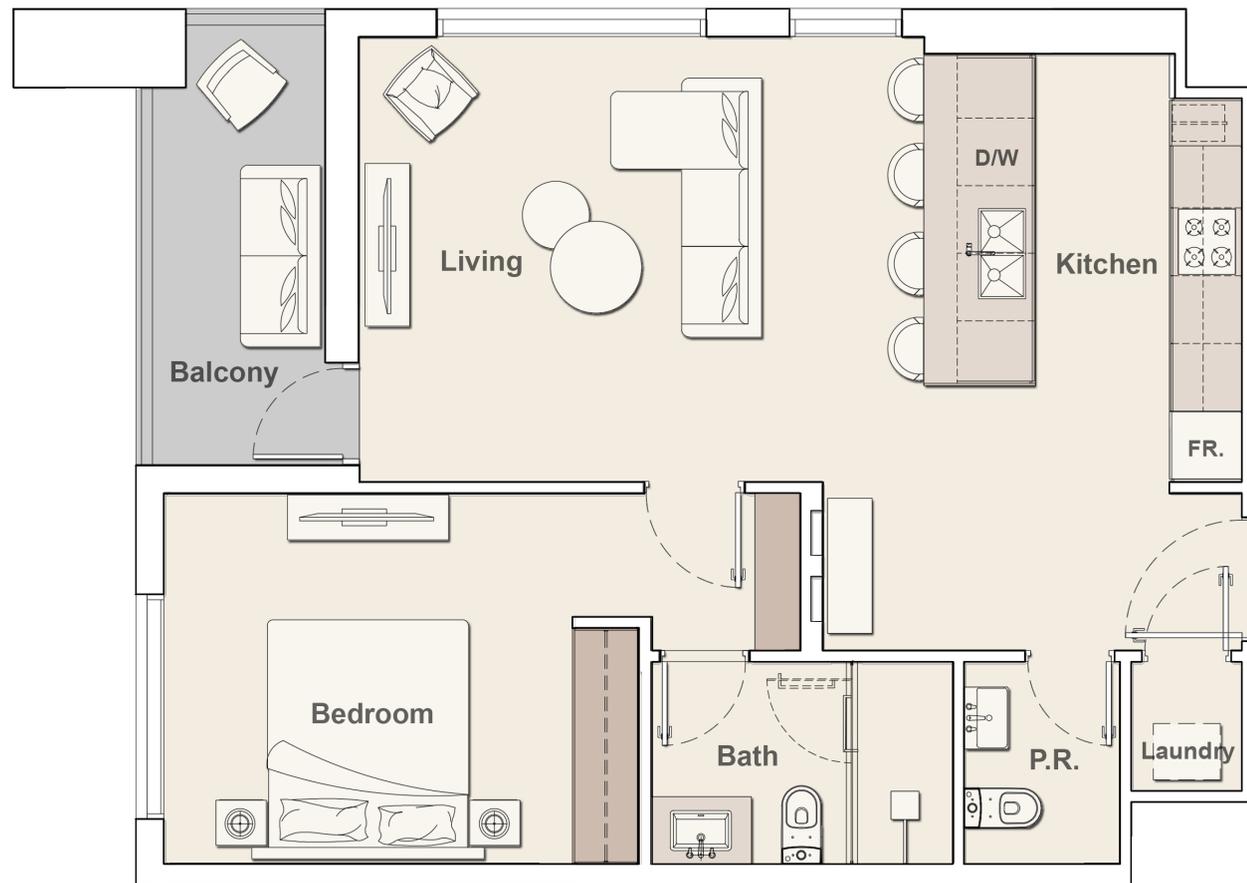

2<sup>nd</sup> - 13<sup>th</sup> Floor

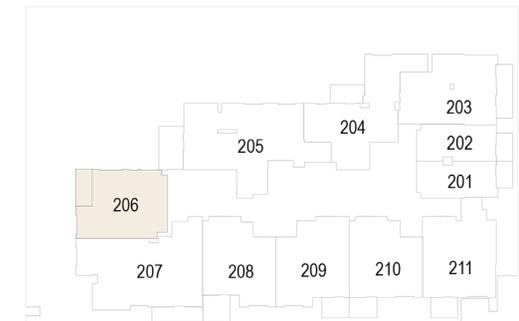

Internal Living Area 708.58 sq.ft.


External Living Area 76.75 sq.ft.

**Total Living Area 785.33 sq.ft.**


# 2 BEDROOM TYPE A

# THE SLOANE


by BELGRAVIA HEIGHTS

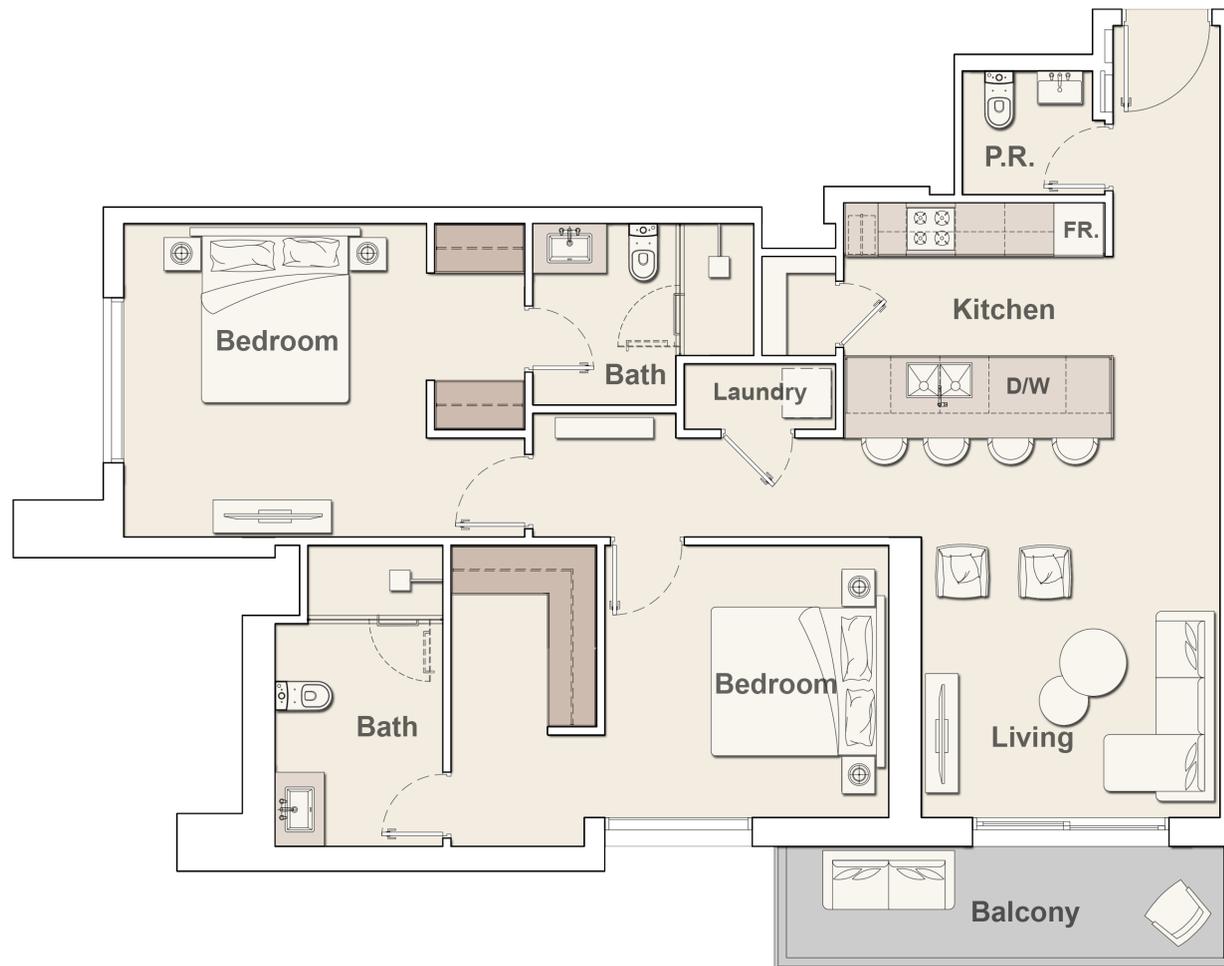

1<sup>st</sup> Floor

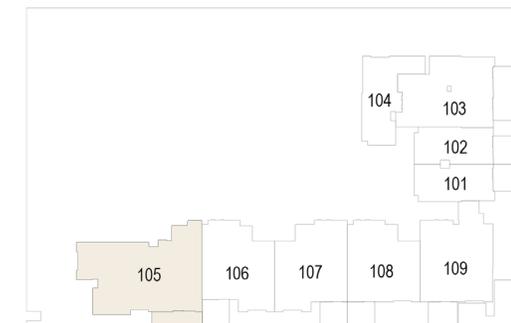

2<sup>nd</sup> - 13<sup>th</sup> Floor

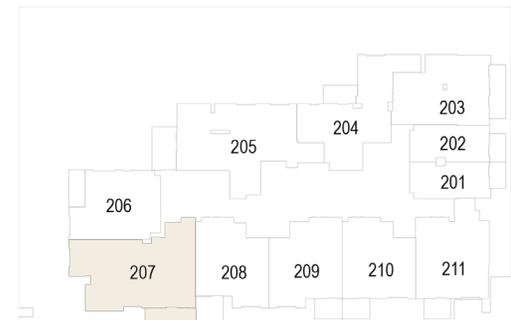


Internal Living Area	1,105.56 sq.ft.
External Living Area	95.15 sq.ft.
<b>Total Living Area</b>	<b>1,200.71 sq.ft.</b>


# 2 BEDROOM TYPE I

# THE SLOANE

by BELGRAVIA HEIGHTS

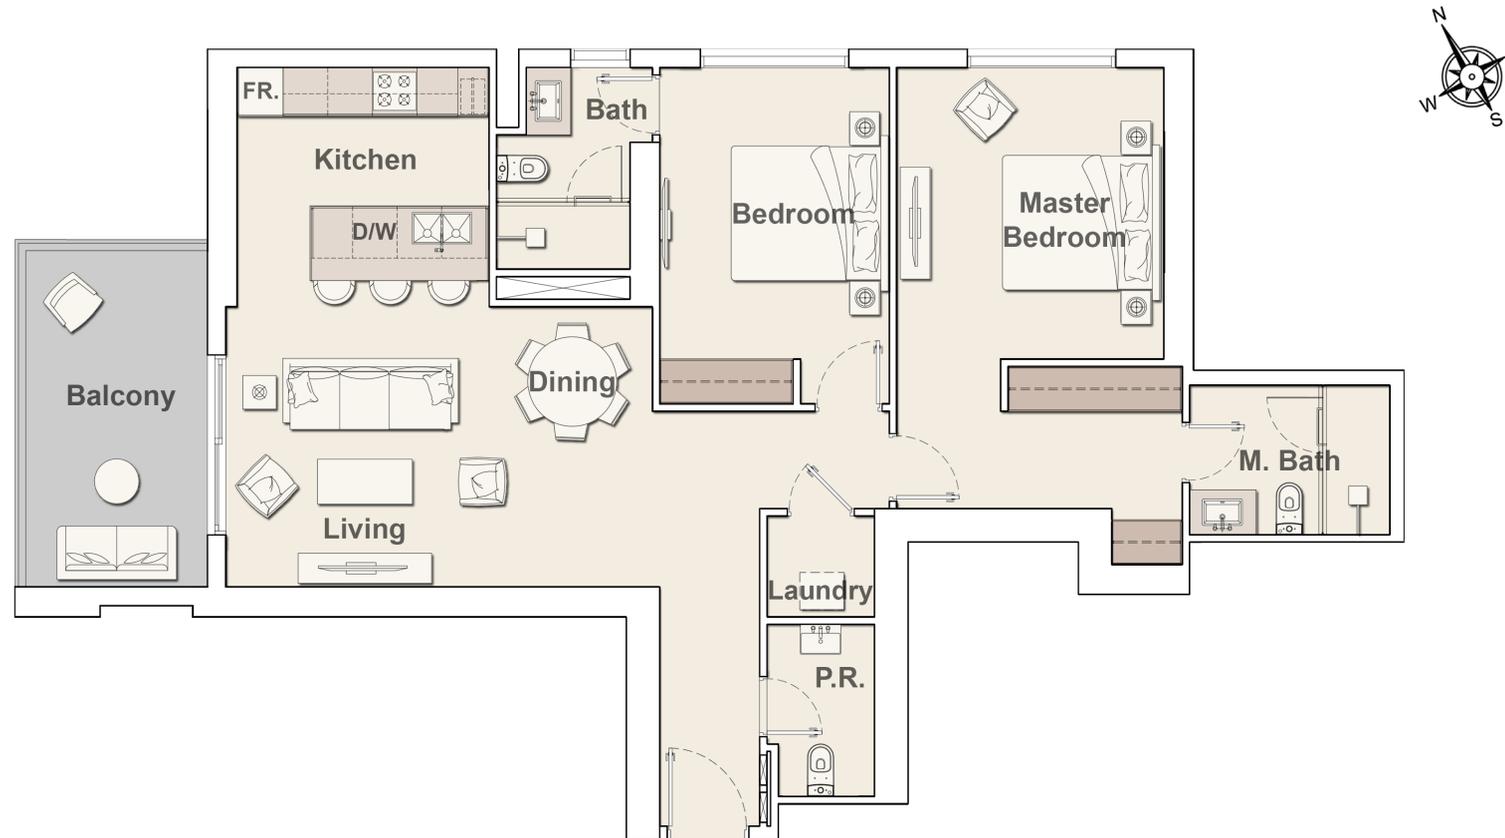

2<sup>nd</sup> - 13<sup>th</sup> Floor

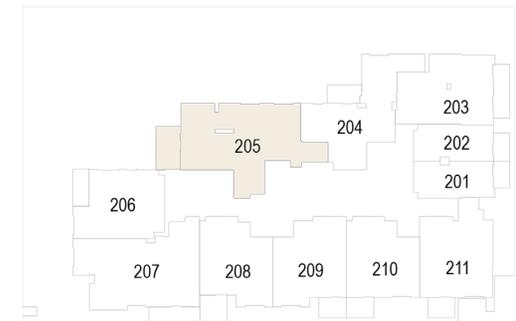

Internal Living Area	1,134.19 sq.ft.
External Living Area	134.12 sq.ft.
<b>Total Living Area</b>	<b>1,268.31 sq.ft.</b>



**ELLINGTON**  
P R O P E R T I E S

LIVE IN *DESIGN*

ELLINGTONPROPERTIES.AE