



VD Variation to Approved Design Approval

This stamp is related to the plot respective NOC and its associated comments only. The consultant/contractor will be held responsible for provided dimensions and information within these drawings or for breaching DCR. Nakheel accepts no responsibility for these matters. It is the plot owner/consultant's responsibility to obtain all authority approvals without affecting respective stamped drawings or breaching DCR. Comments on this drawing, if any, must be fulfilled within next submission. This review is limited to the plot owner and cannot be transferred without Nakheel's consent.

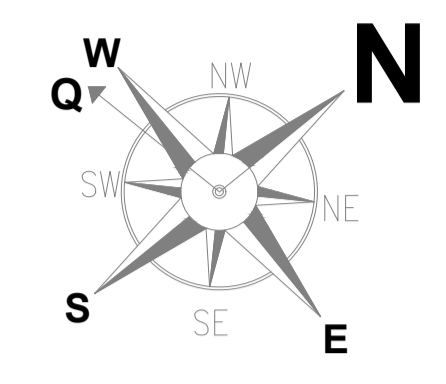

Y01 A-300 E-02 A-202

ADJACENT PLOT 6843463

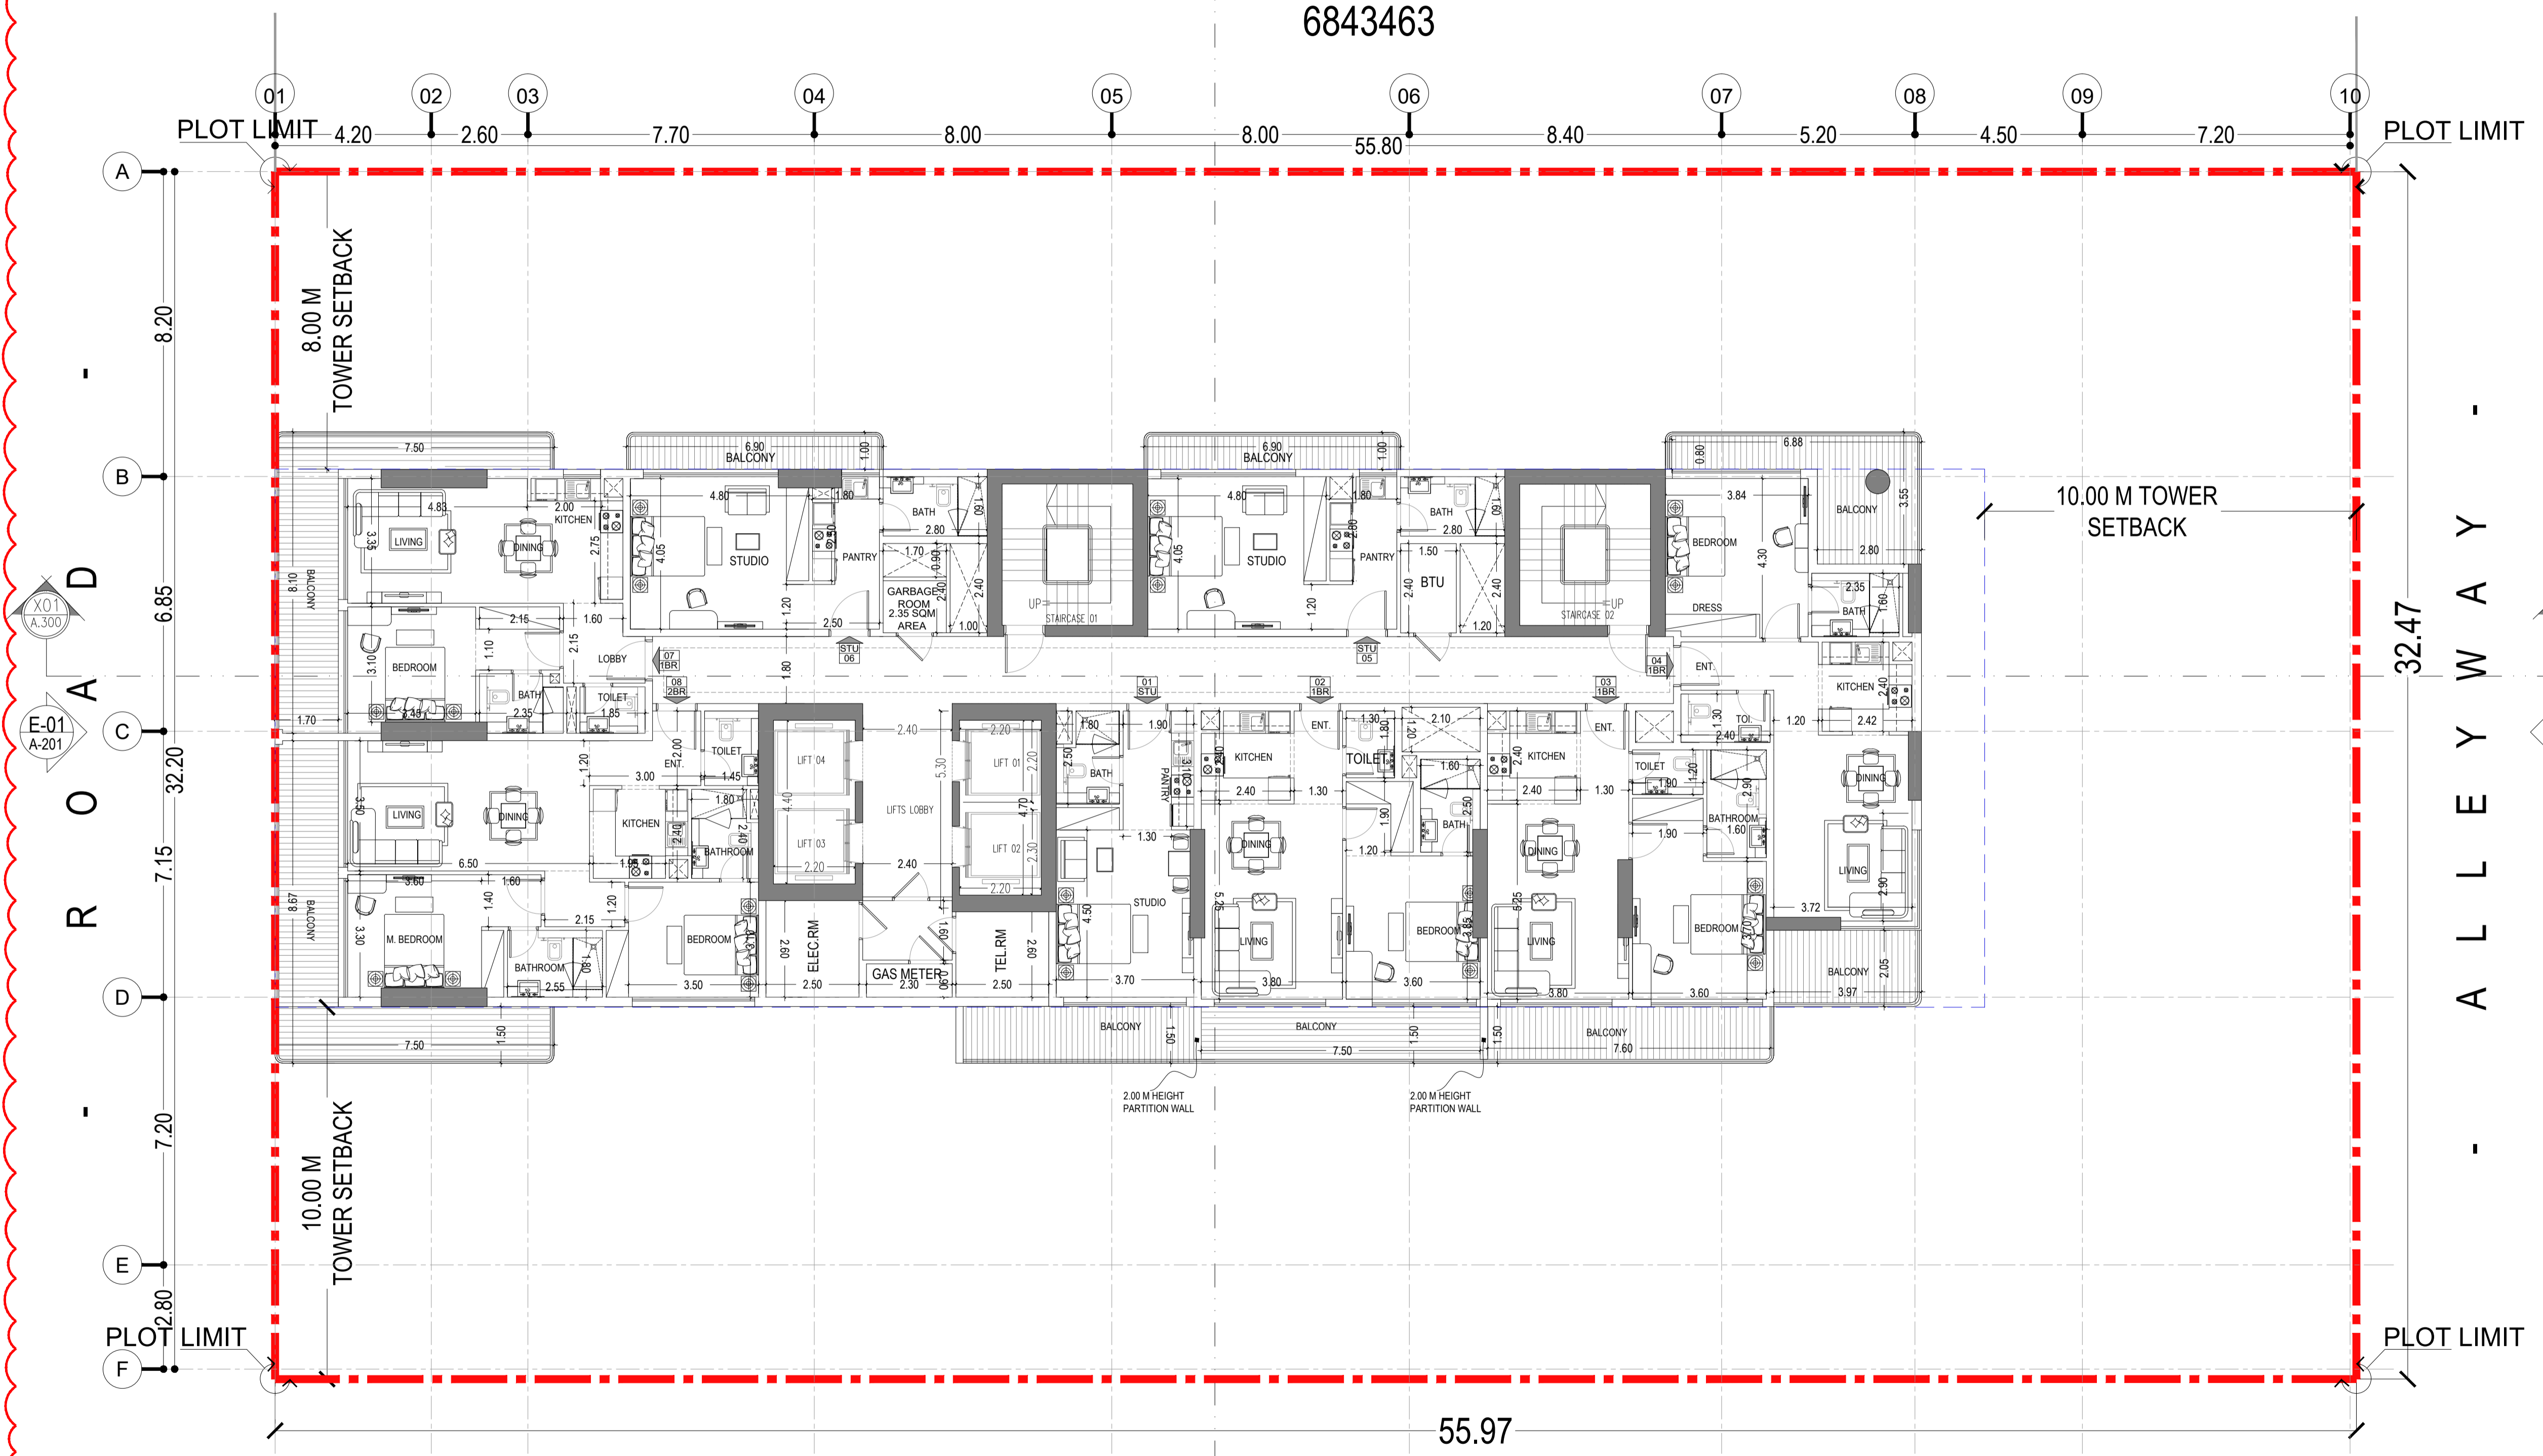

2nd TO 19th TYPICAL FLOOR PLAN

Y01 A-300 E-04 A-204

A L L E Y W A Y

32.47

55.97

10.00 M TOWER SETBACK

8.00 M TOWER SETBACK

10.00 M TOWER SETBACK

A L L E Y W A Y