




VD
Variation to Approved Design Approval

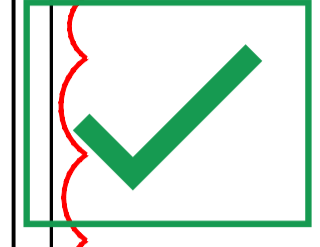

This stamp is related to the plot respective NOC and its associated comments only. The consultant/contractor will be held responsible for provided dimensions and information within these drawings or for breaching DCR. Nakheel accepts no responsibility for these matters. It is the plot owner/consultant's responsibility to obtain all authority approvals without affecting respective stamped drawings or breaching DCR. Comments on this drawing, if any, must be fulfilled within next submission. This review is limited to the plot owner and cannot be transferred without Nakheel's consent.

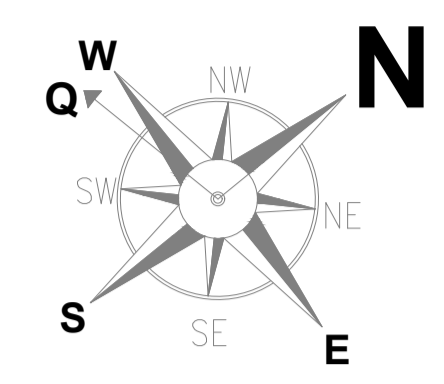

ADJACENT PLOT
6843463

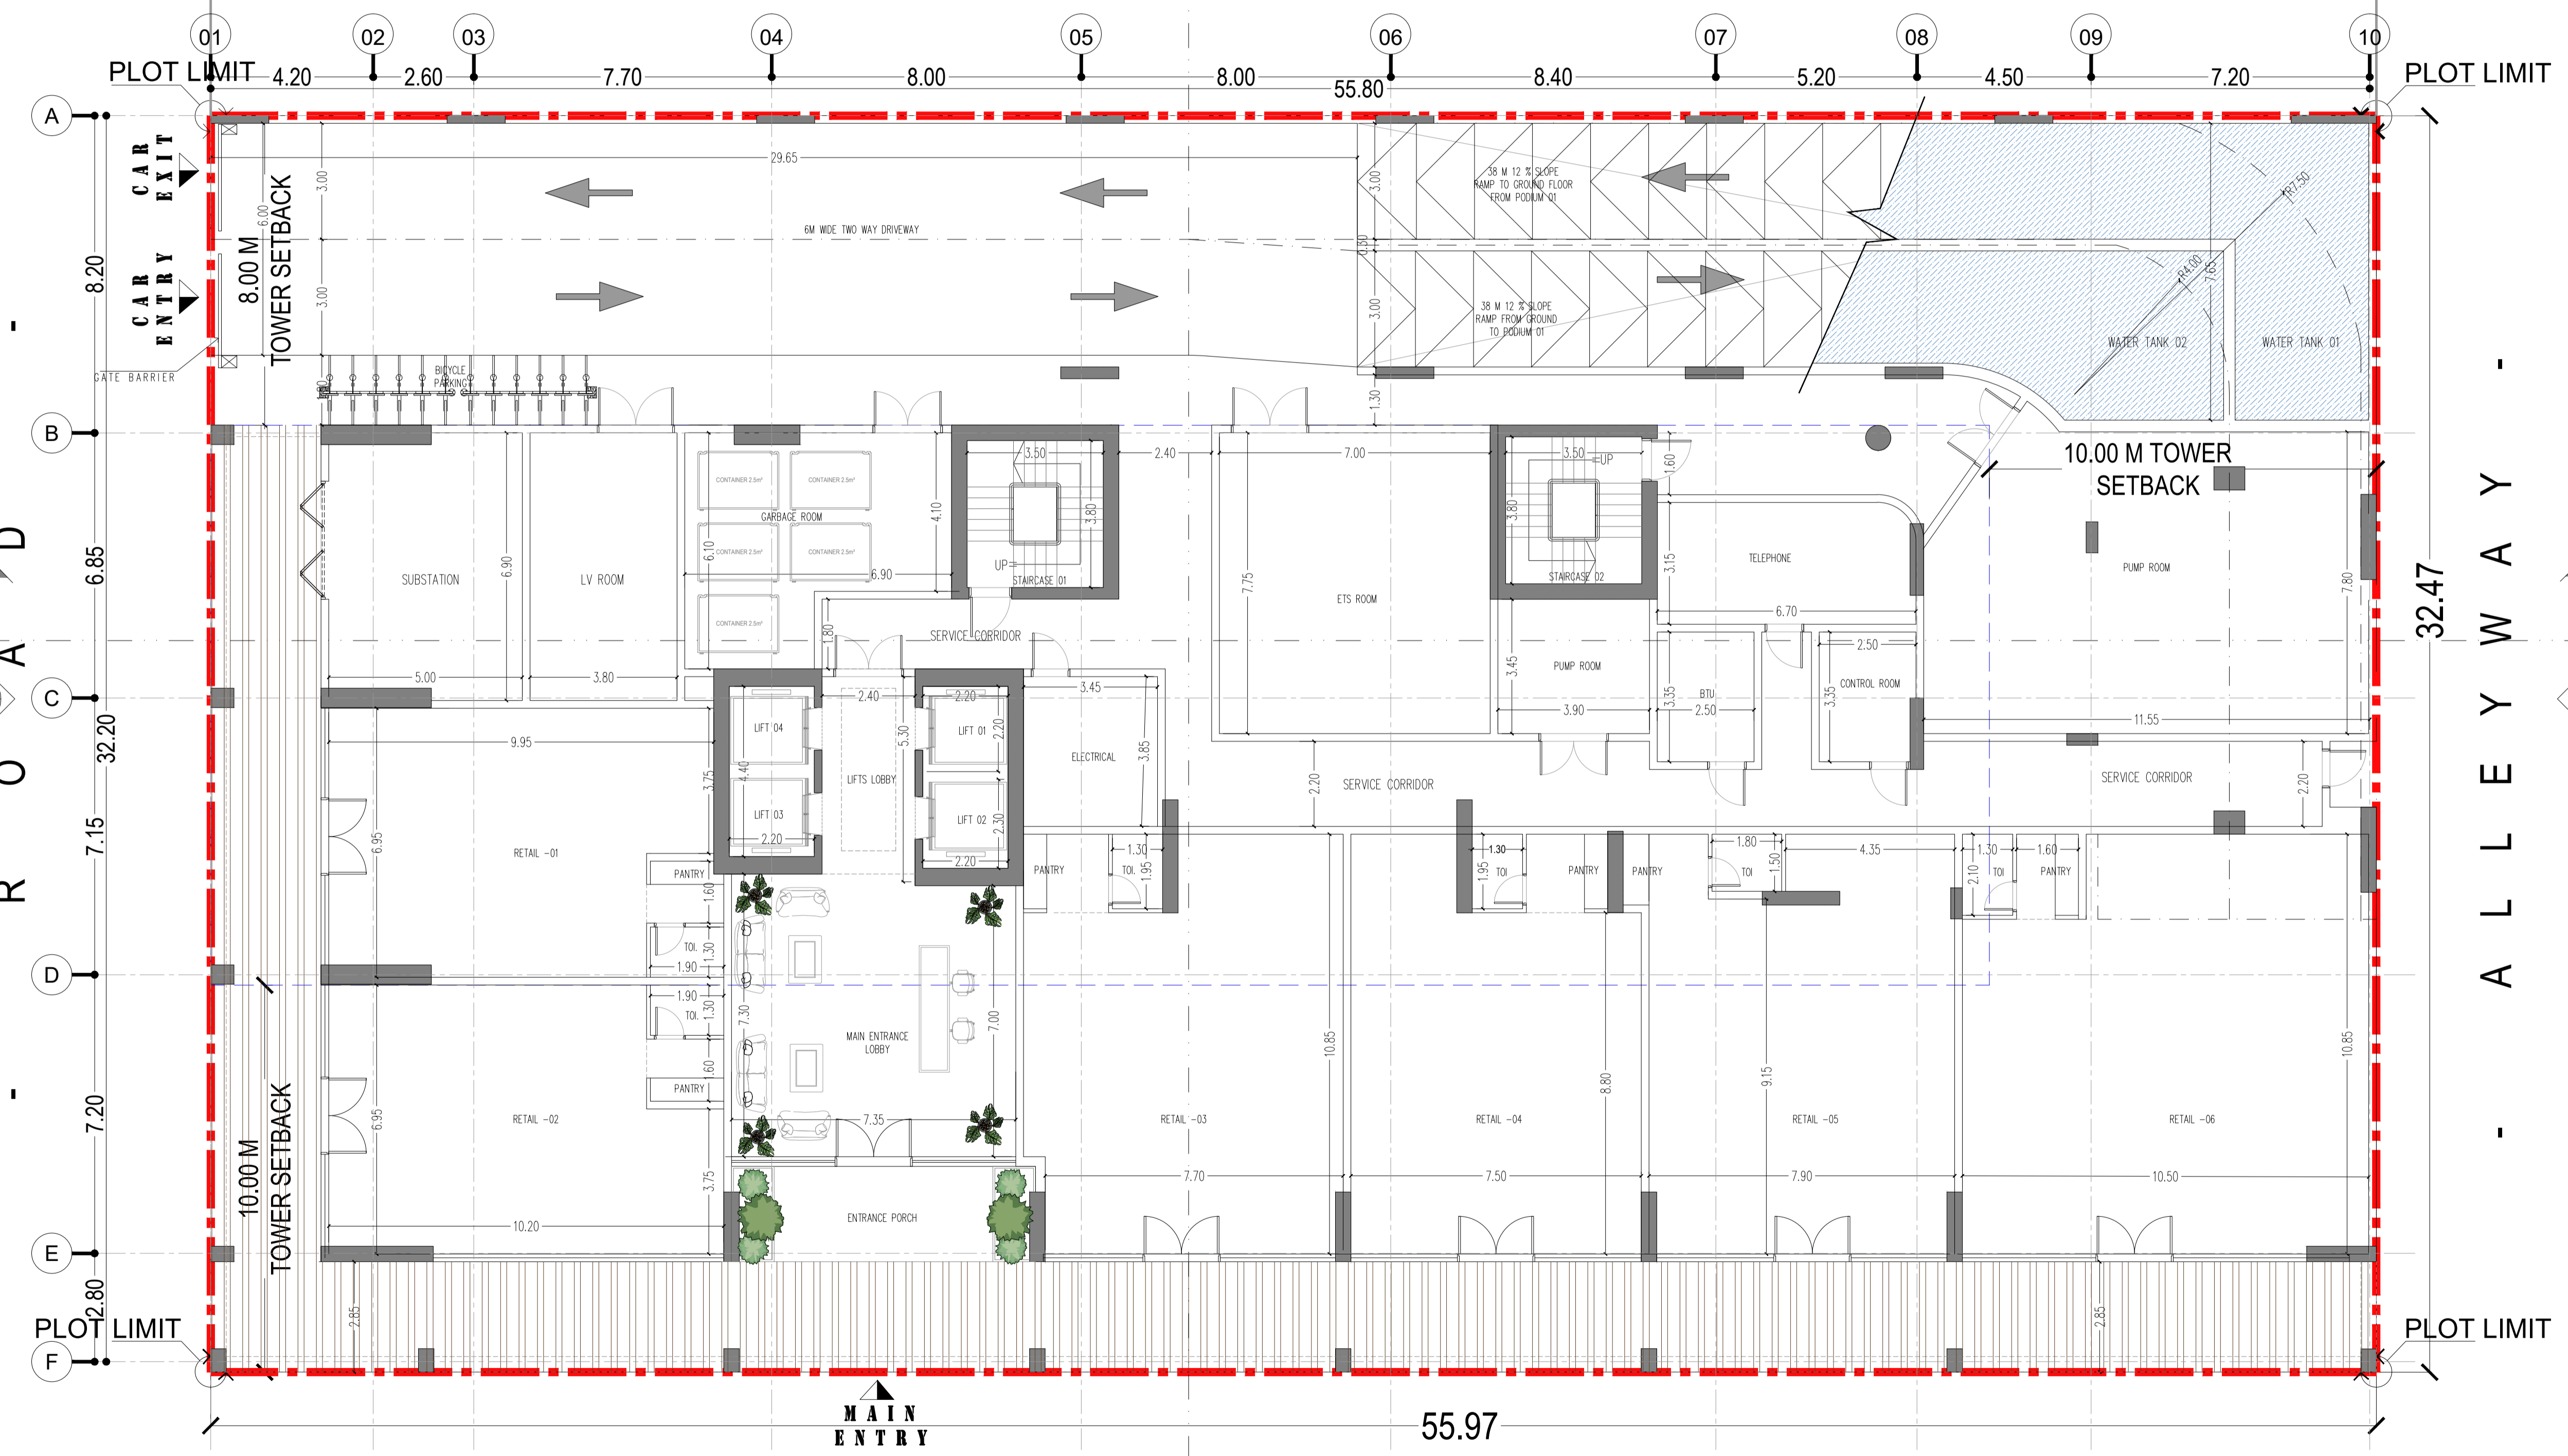

GROUND FLOOR PLAN

ALLEYWAY

32.47

55.97

MAIN ENTRY

Y01 A-300
E-04 A-204

X01 A-300
E-03 A-203

X01 A-300
E-01 A-201